


NOTE:
THIS DRAWING IS SUBJECT TO COPYRIGHT
ALL DIMENSIONS SHALL BE CHECKED ON SITE AND THE ARCHITECT
SHALL BE NOTIFIED OF ANY DISCREPANCIES PRIOR TO WORK
COMMENCING.
PLANS HAVE BEEN BASED ON CAD DATA PROVIDED BY THE CLIENT
WHICH HAS NOT BEEN CHECKED FOR ACCURACY
NOTES:



1 ELEVATION
020 NORTH SCALE 1:100



2 ELEVATION
020 WEST SCALE 1:100

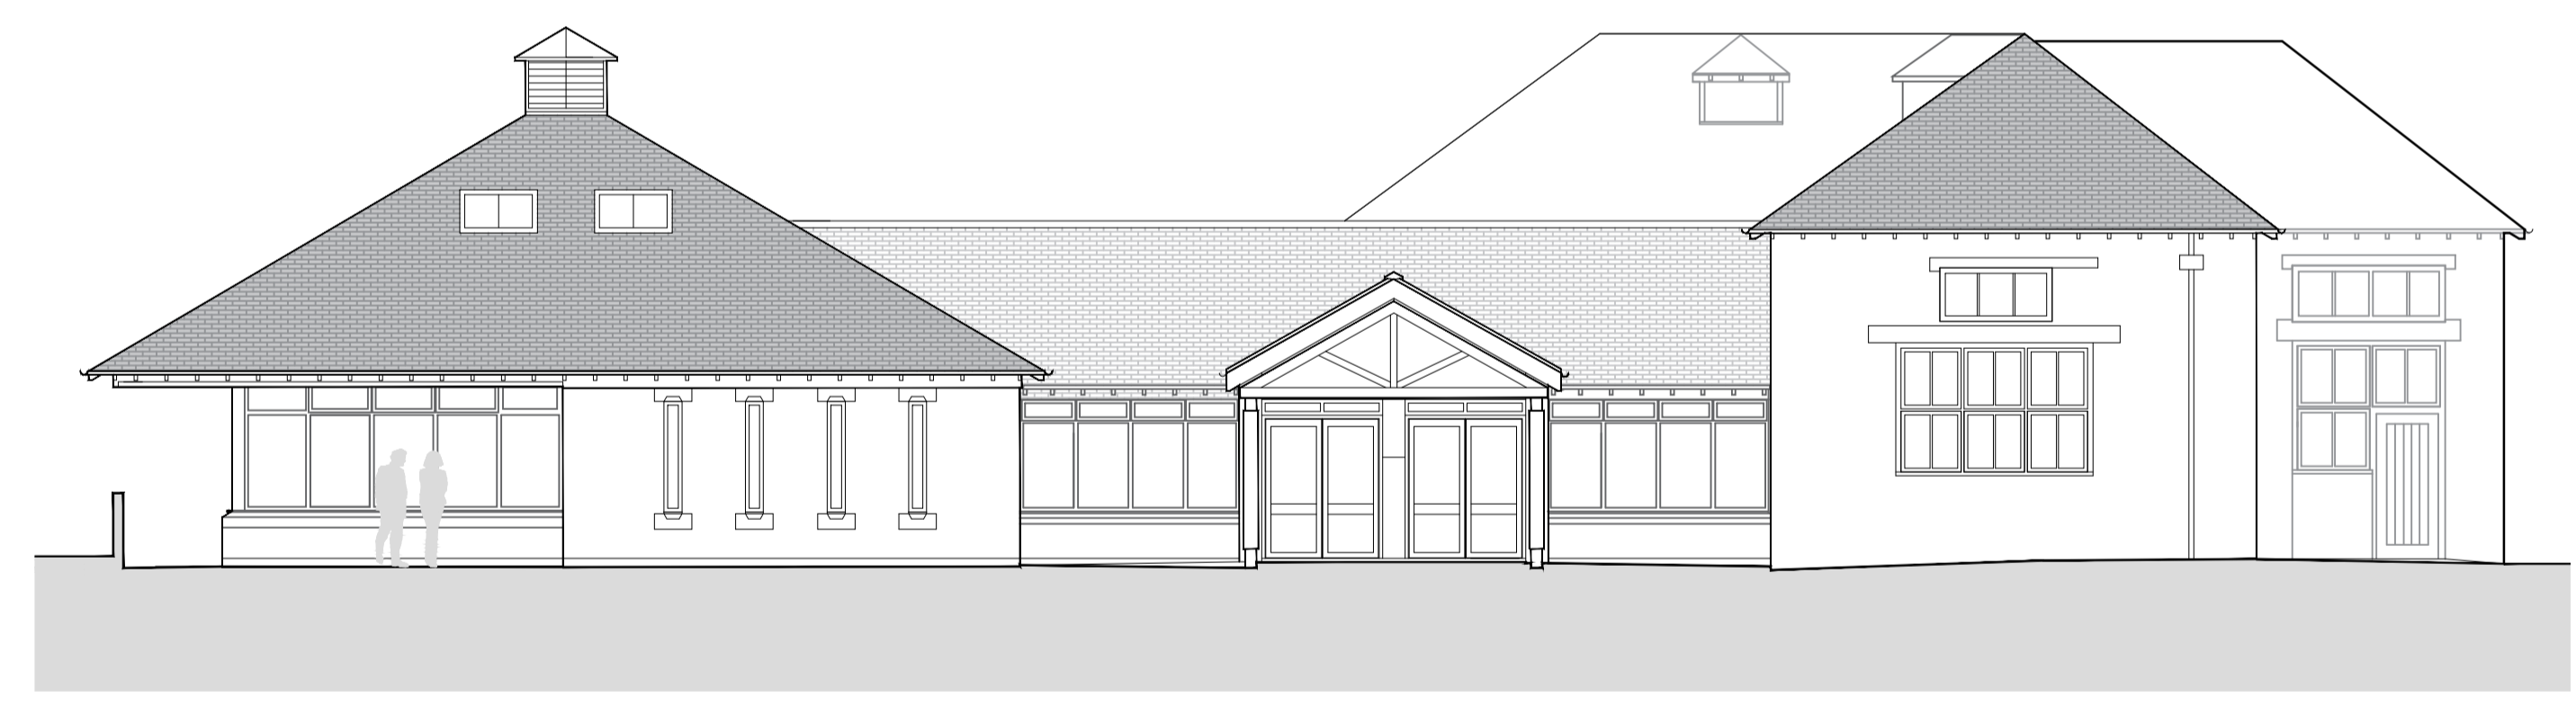

3 ELEVATION
020 EAST SCALE 1:100



4 ELEVATION
020 SOUTH SCALE 1:100

NO.	DESCRIPTION	DATE	DR BY
REVISIONS			

THIS DRAWING SUBJECT TO COPYRIGHT			
CLIENT			
Welsh Water Dwr Cymru			
PROJECT			
Elan Valley Visitor Centre			
TITLE			
Elevations			
Existing			
DATE	SCALE @ A1		
09/04/24	1:100		
JOB NO	DRAWN BY	CHECKED	
298EVC	VB	RH	
DRAWING NO	REVISION		
020	P1		
rayholearchitects			
9th floor, 69 park lane croydon, london CR0 1JD Tel: +44 (0) 20 8662 4600 Email: info@r-architects.com			

