


SECTION A-A

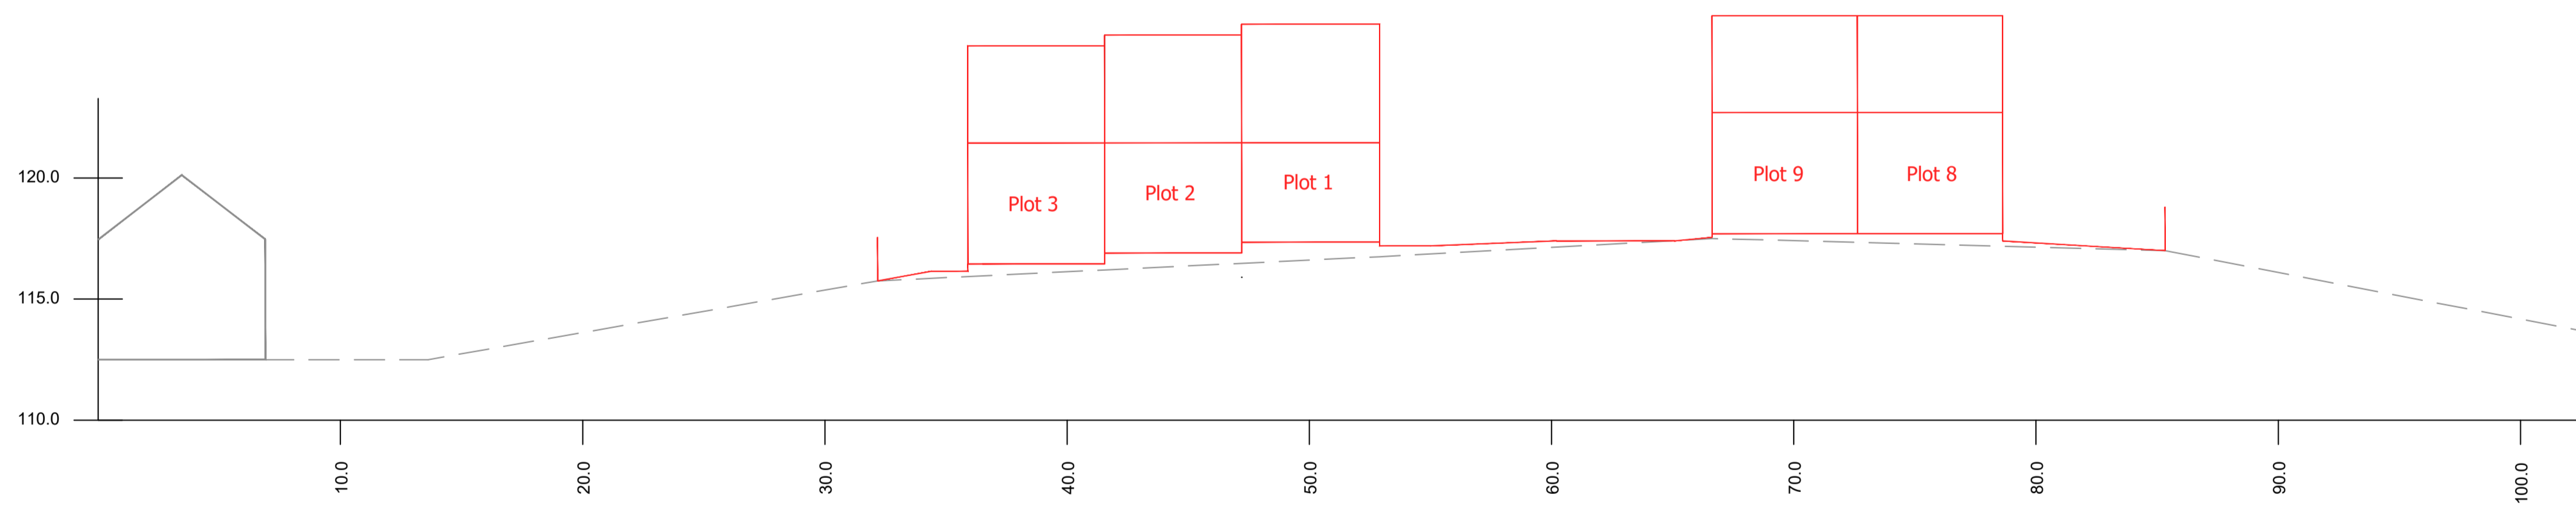

SECTION B-B

rev	date	description	by	rev	date	description	by

Status:

PLANNING

Drawn: MCC
 Checked: MCC
 Date: August 2024
 Scale: 1:200 (A0)

Client: Tai Tarian
 Project: Tudor Inn, Cimla
 Title: Site Sections
 Ref: 2617-630

Rev: /