


Figures

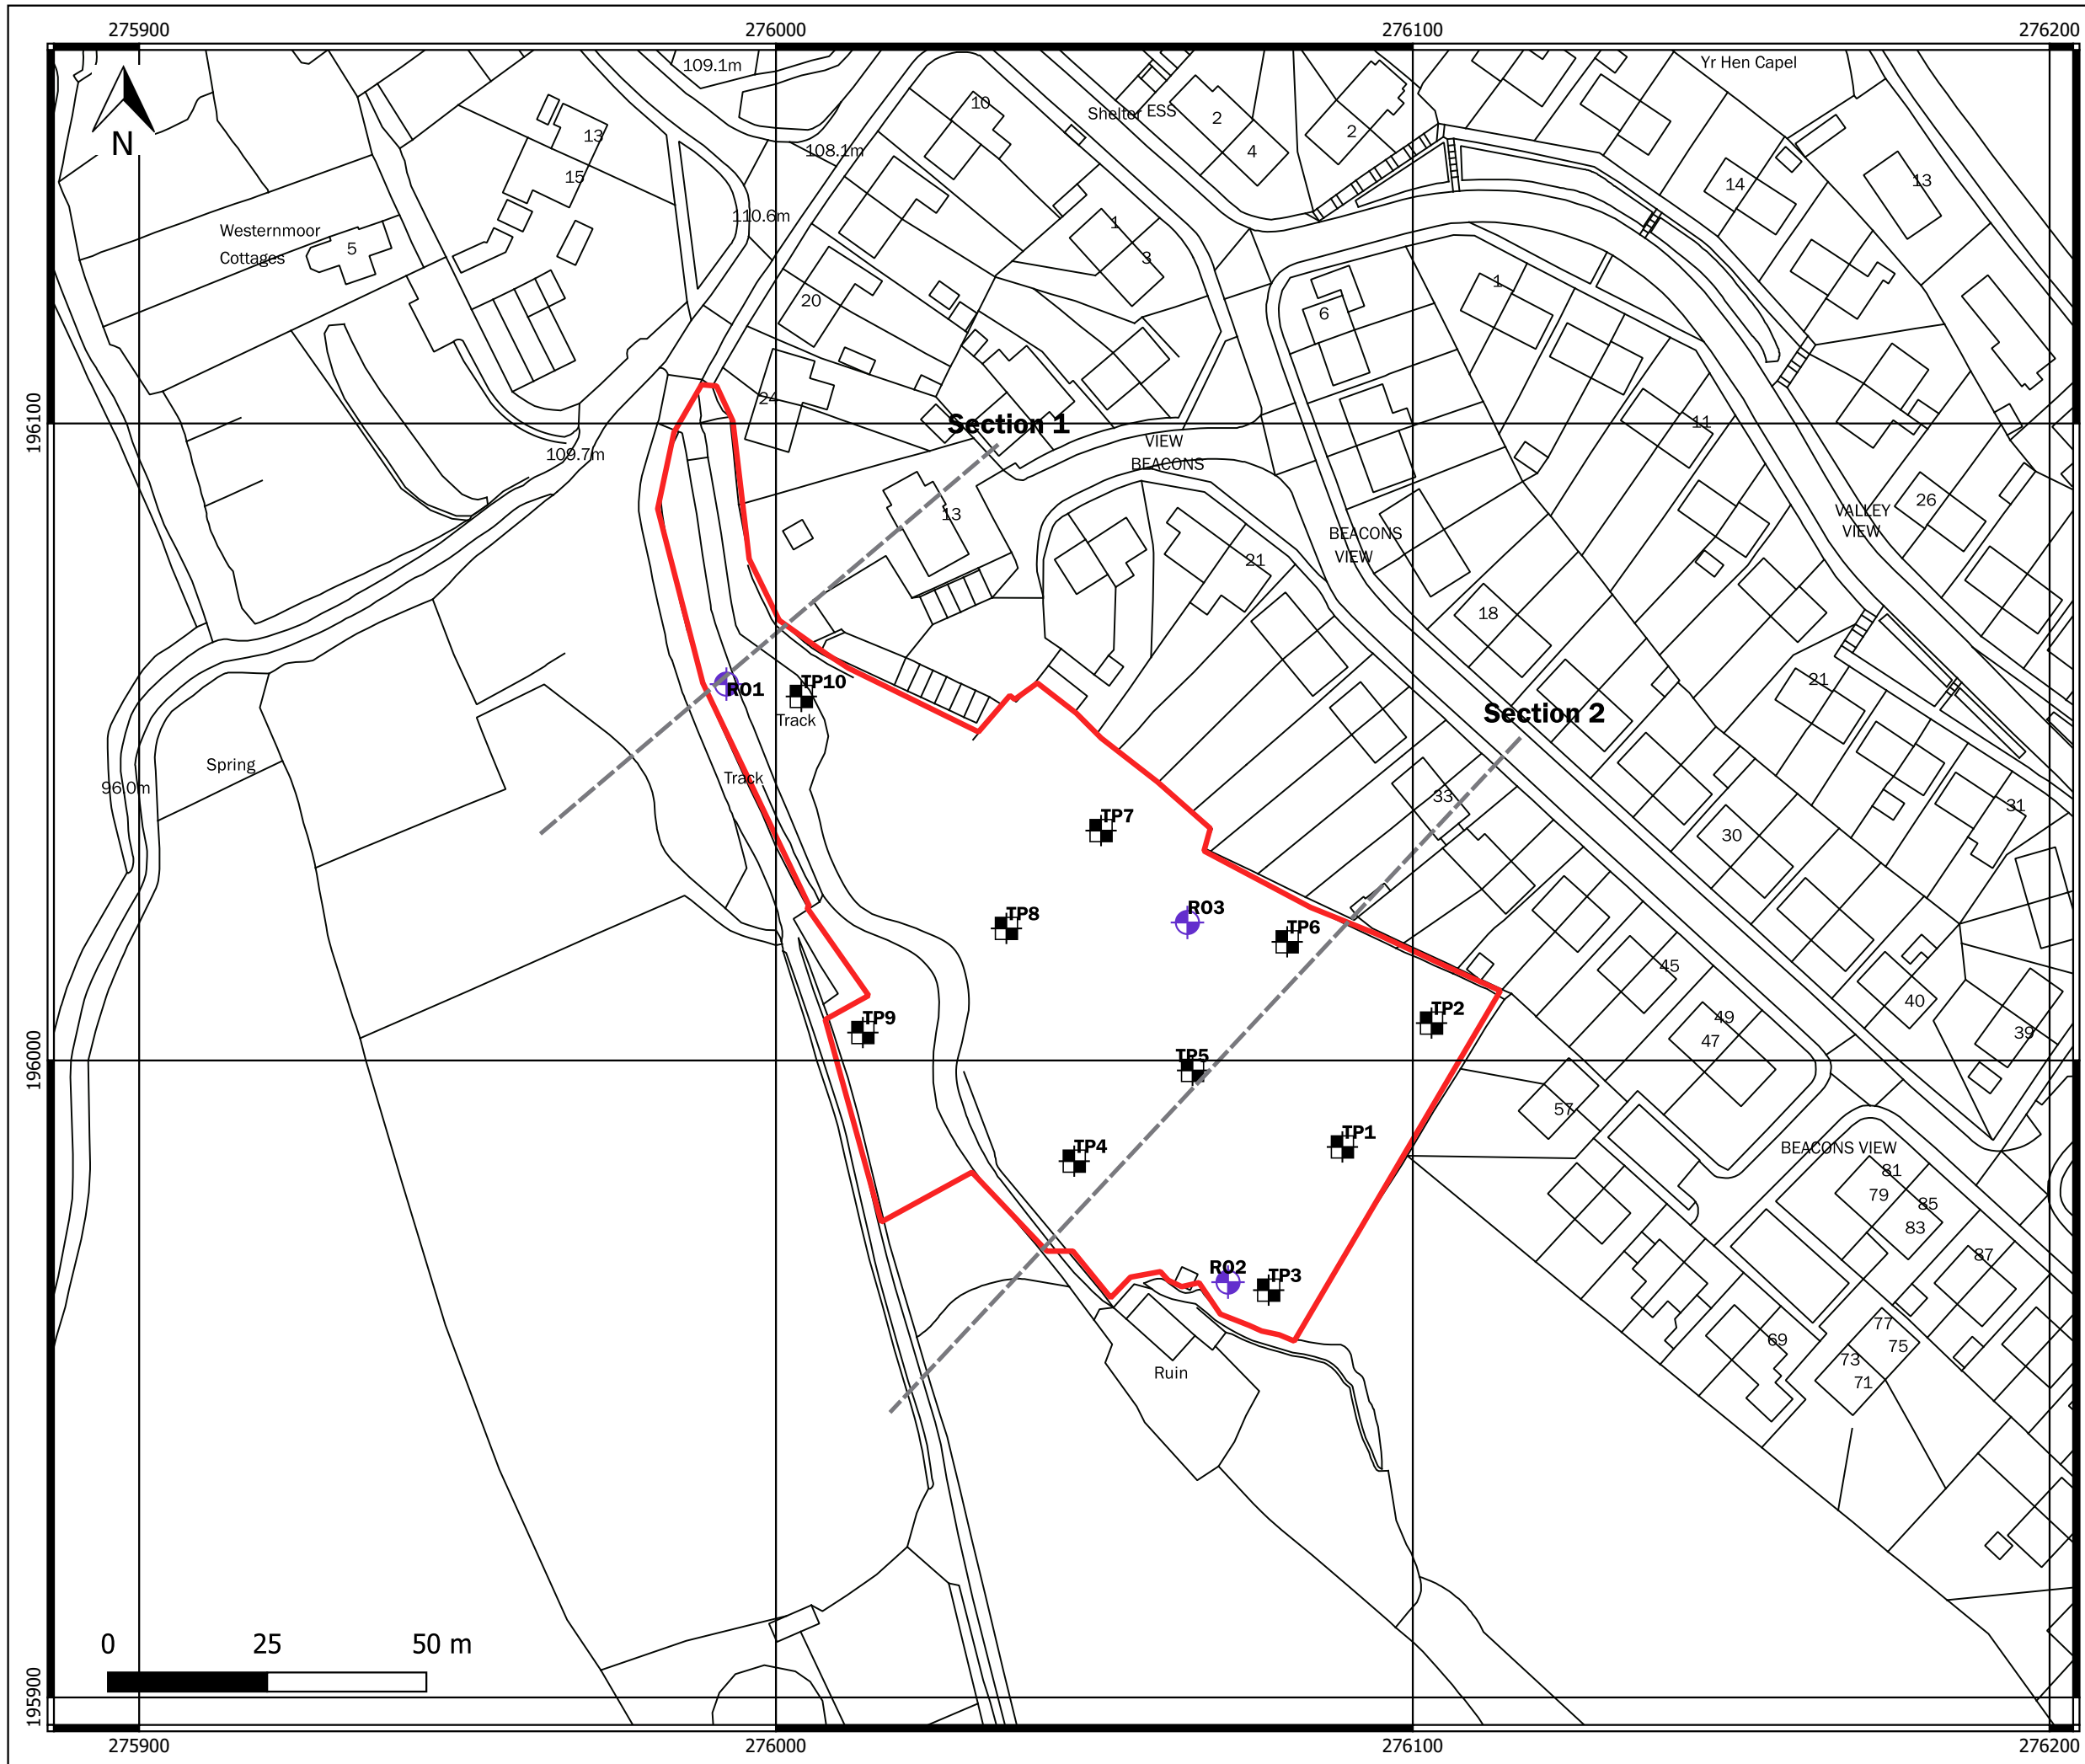

LEGEND

- Development Area
- ⊕ Rotary Borehole Location (ESP, 2013)
- Trial Pit Location (ESP, 2013)
- Section Lines

Contains OS data © Crown copyright and database right (2022).
 Data may be re-used under the terms of the Open Government Licence (OGL).

PROJECT NAME: PROPOSED RESIDENTIAL DEVELOPMENT, FORMER TUDOR INN, CIMLA, NEATH

PROJECT REF: ESP.8398.03.4168

CLIENT: TAI TARIAN LTD

FIGURE 1: EXPLORATORY HOLE INVESTIGATION PLAN

REV.: 00

PREPARED: CD **DATE:** 10/01/2023

CHECKED: JPH **SCALE:** 1: 1000

