


Key

--- Site Boundary

--- Demolished building footprint

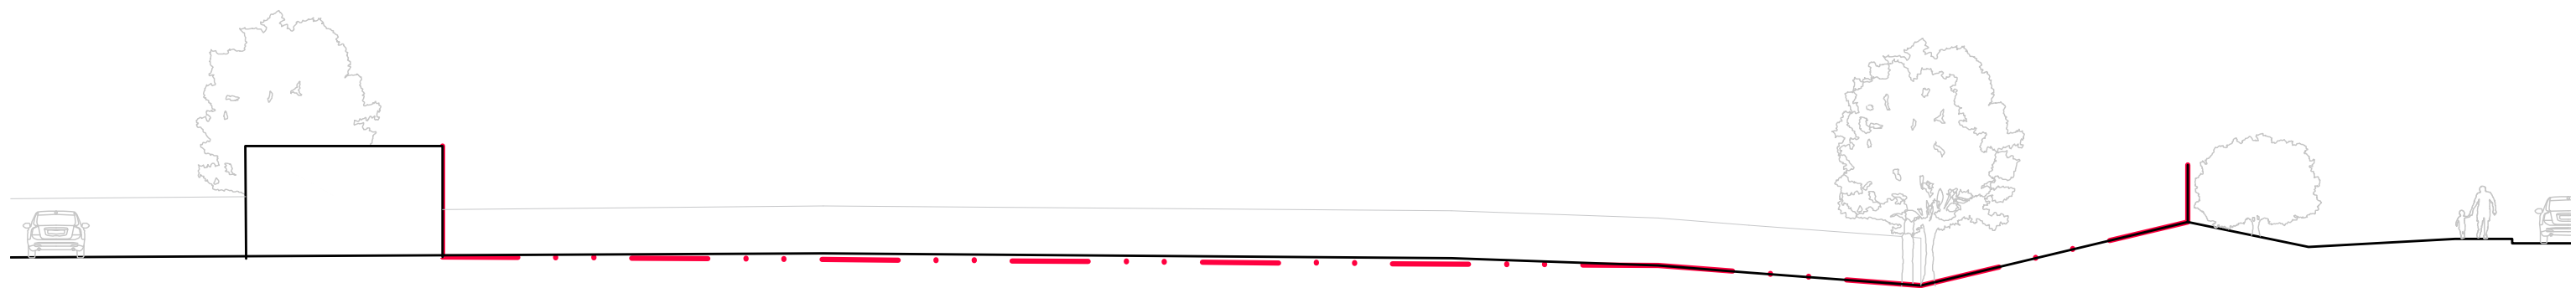

Section AA



Section BB

Notes:

A3

Contact HLN regarding terms & conditions, copyrights, CDM, etc. Check printed scale, responsibility is not accepted for reproduction of digital media or measuring from this document. Only figured dimensions to be used for construction. Report doubts/discrepancies to project Architect.

Notes: This feasibility drawing has been produced using an ordnance survey drawing. All boundaries and built locations are subject to full measured topographical survey. All service routes and locations are subject to confirmation by approved statutory body/subsca survey. All proposed design work is subject to full consultation with LA planning and Highways. This original drawing is issued for the purpose indicated and contains confidential information. Further copies and circulation will be strictly in accordance with the confidentiality agreement with Hln Architects. Safety Health & Environmental (S.H.E.) Notes are for informing competent persons of significant risks or design issues, relevant to their area of work, which may be unusual or not obvious, or which might be difficult to manage.	Rv	Date	By	Ch	Revisions
	P1	28.06.24	MY	AB	Stage 3 Issue.

Client Castell Group	Contractor	Project Heol Aneurin Caerphilly CF83 2PG	Drawing Title Existing Site Sections
Drawing Status PLANNING	Scale 1:200 @ A3	Date 29-04-24	Drawn By/Checked MY AB
HLN Architects Ltd 21, Neptune Court, Vanguard Way Cardiff CF24 5PJ Tel:0845 375 3298 architecture@hingroup.co.uk www.hingroup.co.uk	Job No: 105532-HLN-BP-XX-DR-A-1103 P1	Rev. P1	