


--- SITE BOUNDARY
 --- VISIBILITY SPLAY LINE

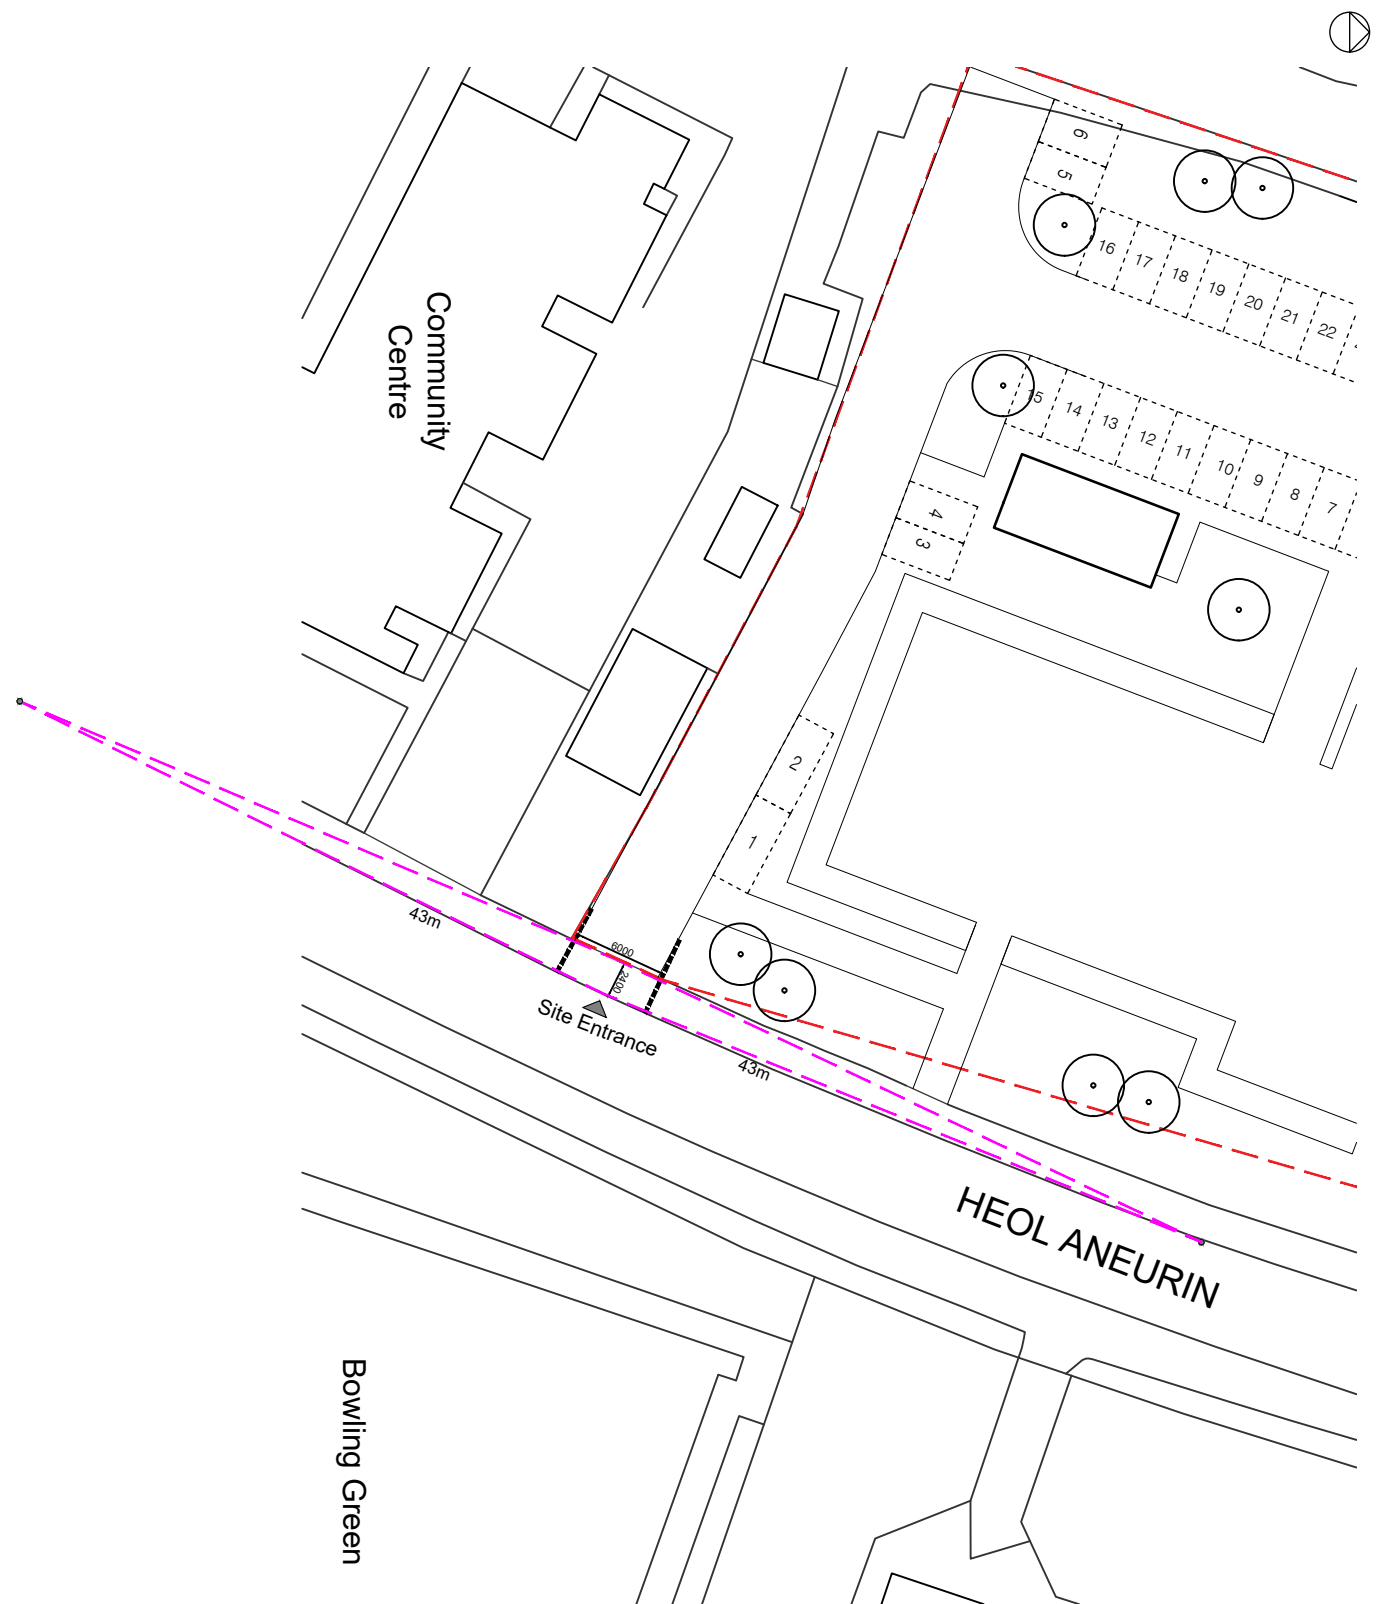

Notes:

0mm 25mm A3
 original sheet size

Contact HLN regarding terms & conditions, copyrights, CDM, etc. Check printed scale, responsibility is not accepted for reproduction of digital media or measuring from this document. Only figured dimensions to be used for construction. Report doubts/discrepancies to project Architect.

| | | | |
|--|---|--|--|
| Client Castell Group | Contractor | Project Aneurin Labour Club Heol Aneurin, Caerphilly CF82 2PG | Drawing Title Proposed Visibility Splay |
| Drawing Status PLANNING | Scale 1:500 @ A3 | Date 29.05.24 | Drawn By MY |
| HLN Architects Ltd 21 Neptune ct, Vanguard Way, Cardiff, CF24 5PU | Tel:0845 375 3298 architecture@hln.co.uk | Checked AB | Job No: 105532-HLN-BP-XX-DR-A-1151 |
| www.hln.co.uk | | | |