



A Parameter Section A
1 : 500

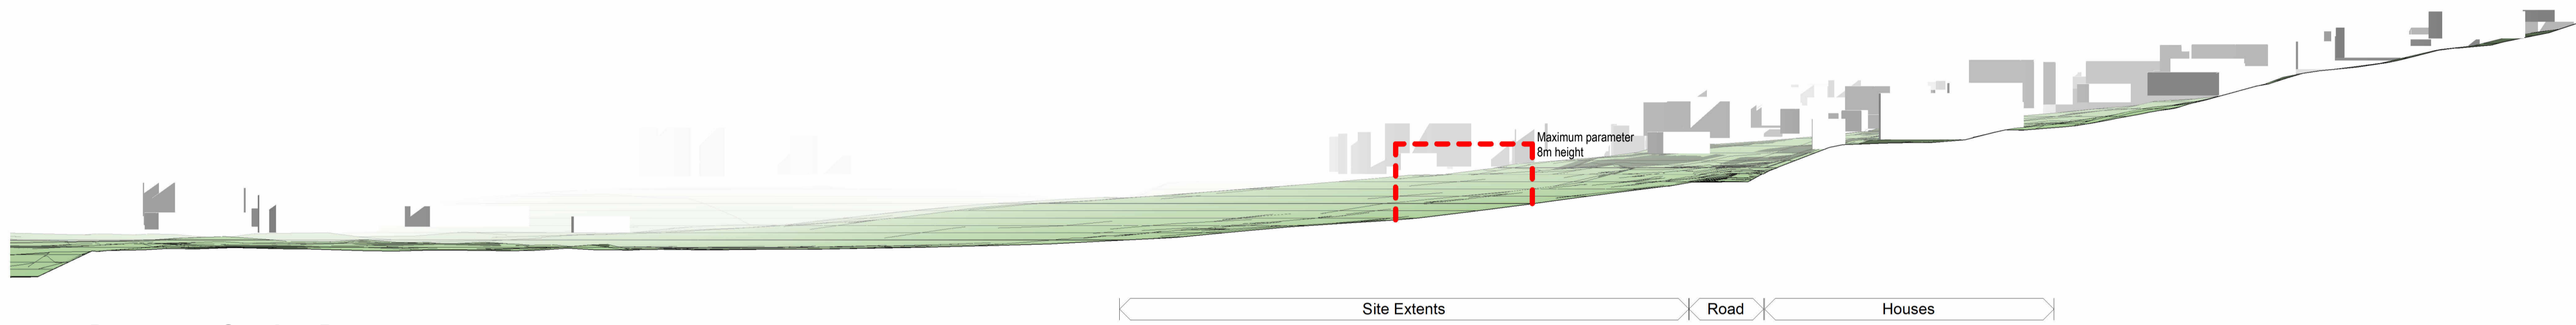

B Parameter Section B
1 : 500

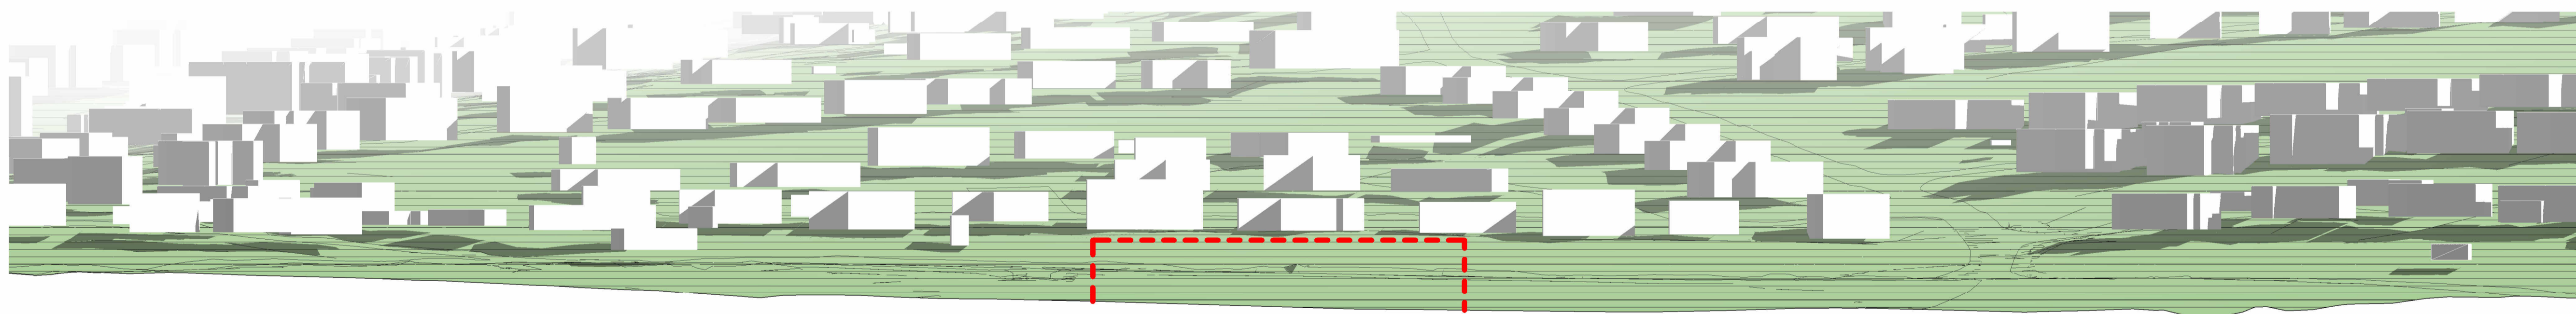

C Parameter Section C
1 : 500



1 Parameter Section Key
1 : 1000

BUILDING DESIGN PARTNERSHIP SHALL HAVE NO RESPONSIBILITY FOR ANY USE MADE OF THIS DOCUMENT OTHER THAN FOR THAT WHICH IT WAS PREPARED AND ISSUED.
ALL DIMENSIONS SHOULD BE CHECKED ON SITE.
DO NOT SCALE FROM THIS DRAWING
ANY DRAWING ERRORS OR DIVERGENCIES SHOULD BE BROUGHT TO THE ATTENTION OF BUILDING DESIGN PARTNERSHIP AT THE ADDRESS SHOWN BELOW.
DRAWINGS SHALL BE READ IN CONJUNCTION WITH THE FOLLOWING BEFORE WORK COMMENCES:
• THE CDM DESIGN ISSUES REGISTER
• THE BDP RISK SERIES OF DRAWINGS
• THE PROJECT CDM RISK REGISTER

NOTES

KEY
 Maximum parameters
2 Storeys

REVISION	DESCRIPTION	DRAWN	CHECKED	DATE
REVISION				



BDP.
 The Creative Quarter
 8A Morgan Arcade
 Cardiff
 CF10 1AF
 United Kingdom
 T + 44 (0)292 240 9761
 www.bdp.com

PROJECT TITLE Health & Wellbeing Centre Monmouth	
RFP JOB NUMBER P3004106	
DRAWING TITLE Parameter Sections	SCALE As indicated
	DATE FIRST ISSUED 10/14/24
DRAWING NO. 100524-BDP-XX-XX-D-A-2001	REVISION P01