



Proposed Site Section A-A 1:200

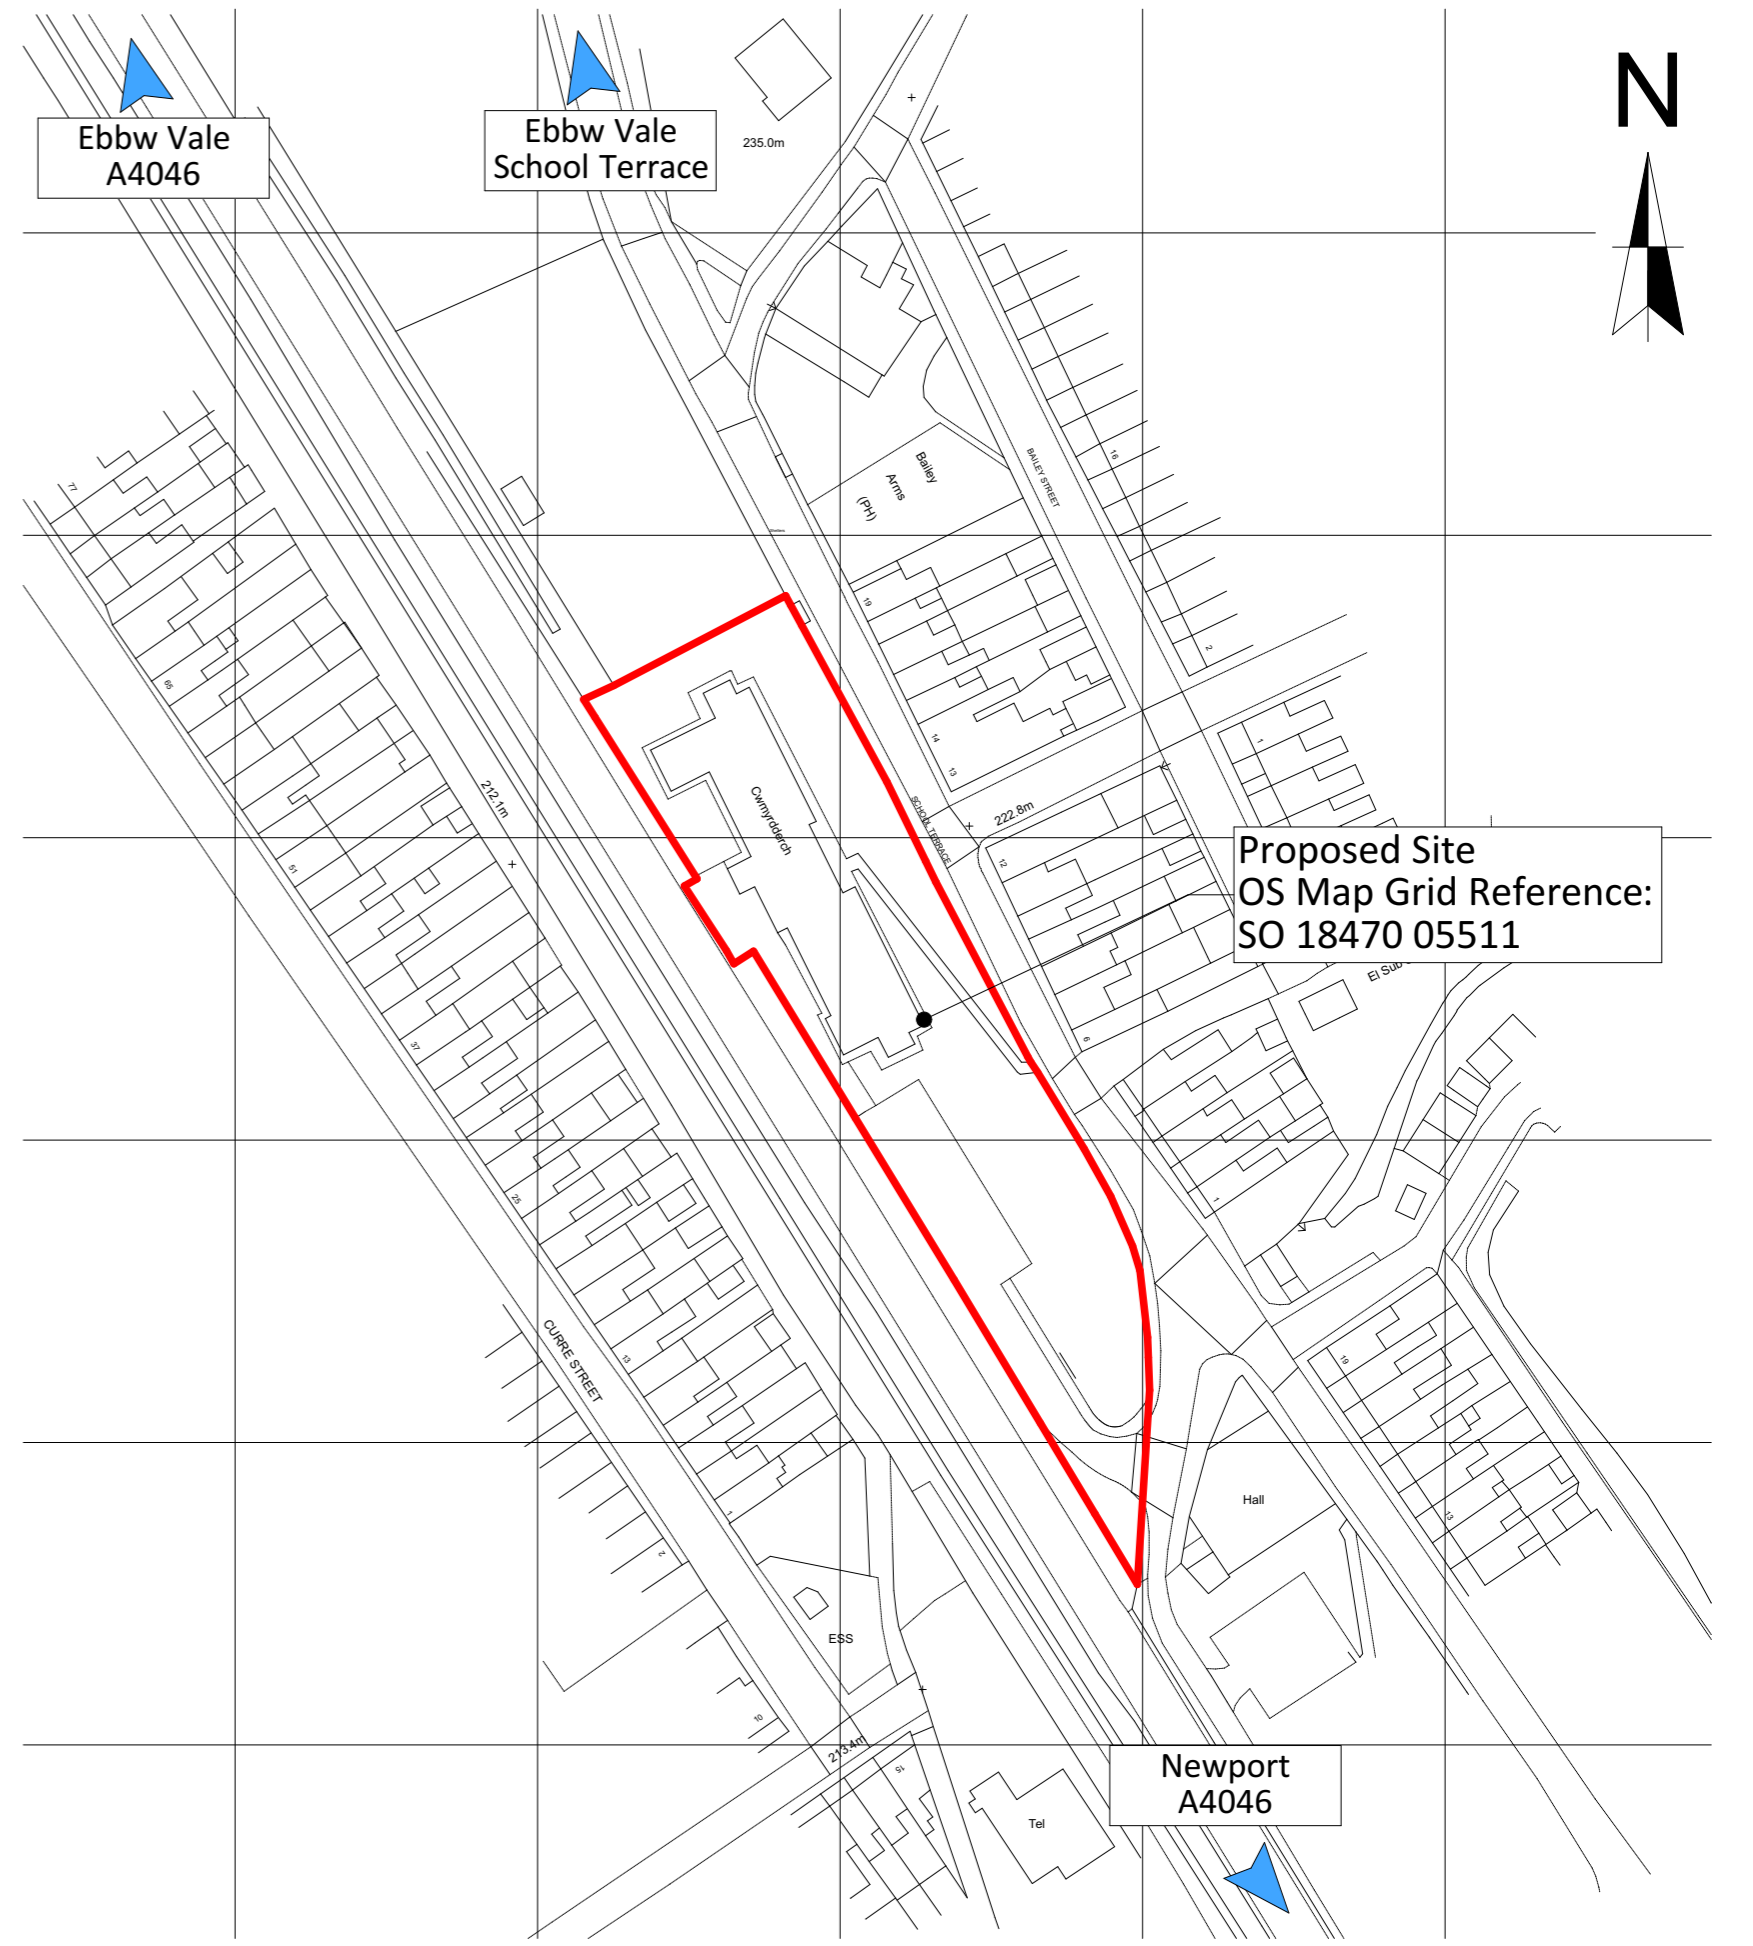

Site Location Plan 1:1250

Proposed Site
OS Map Grid Reference:
SO 18470 05511

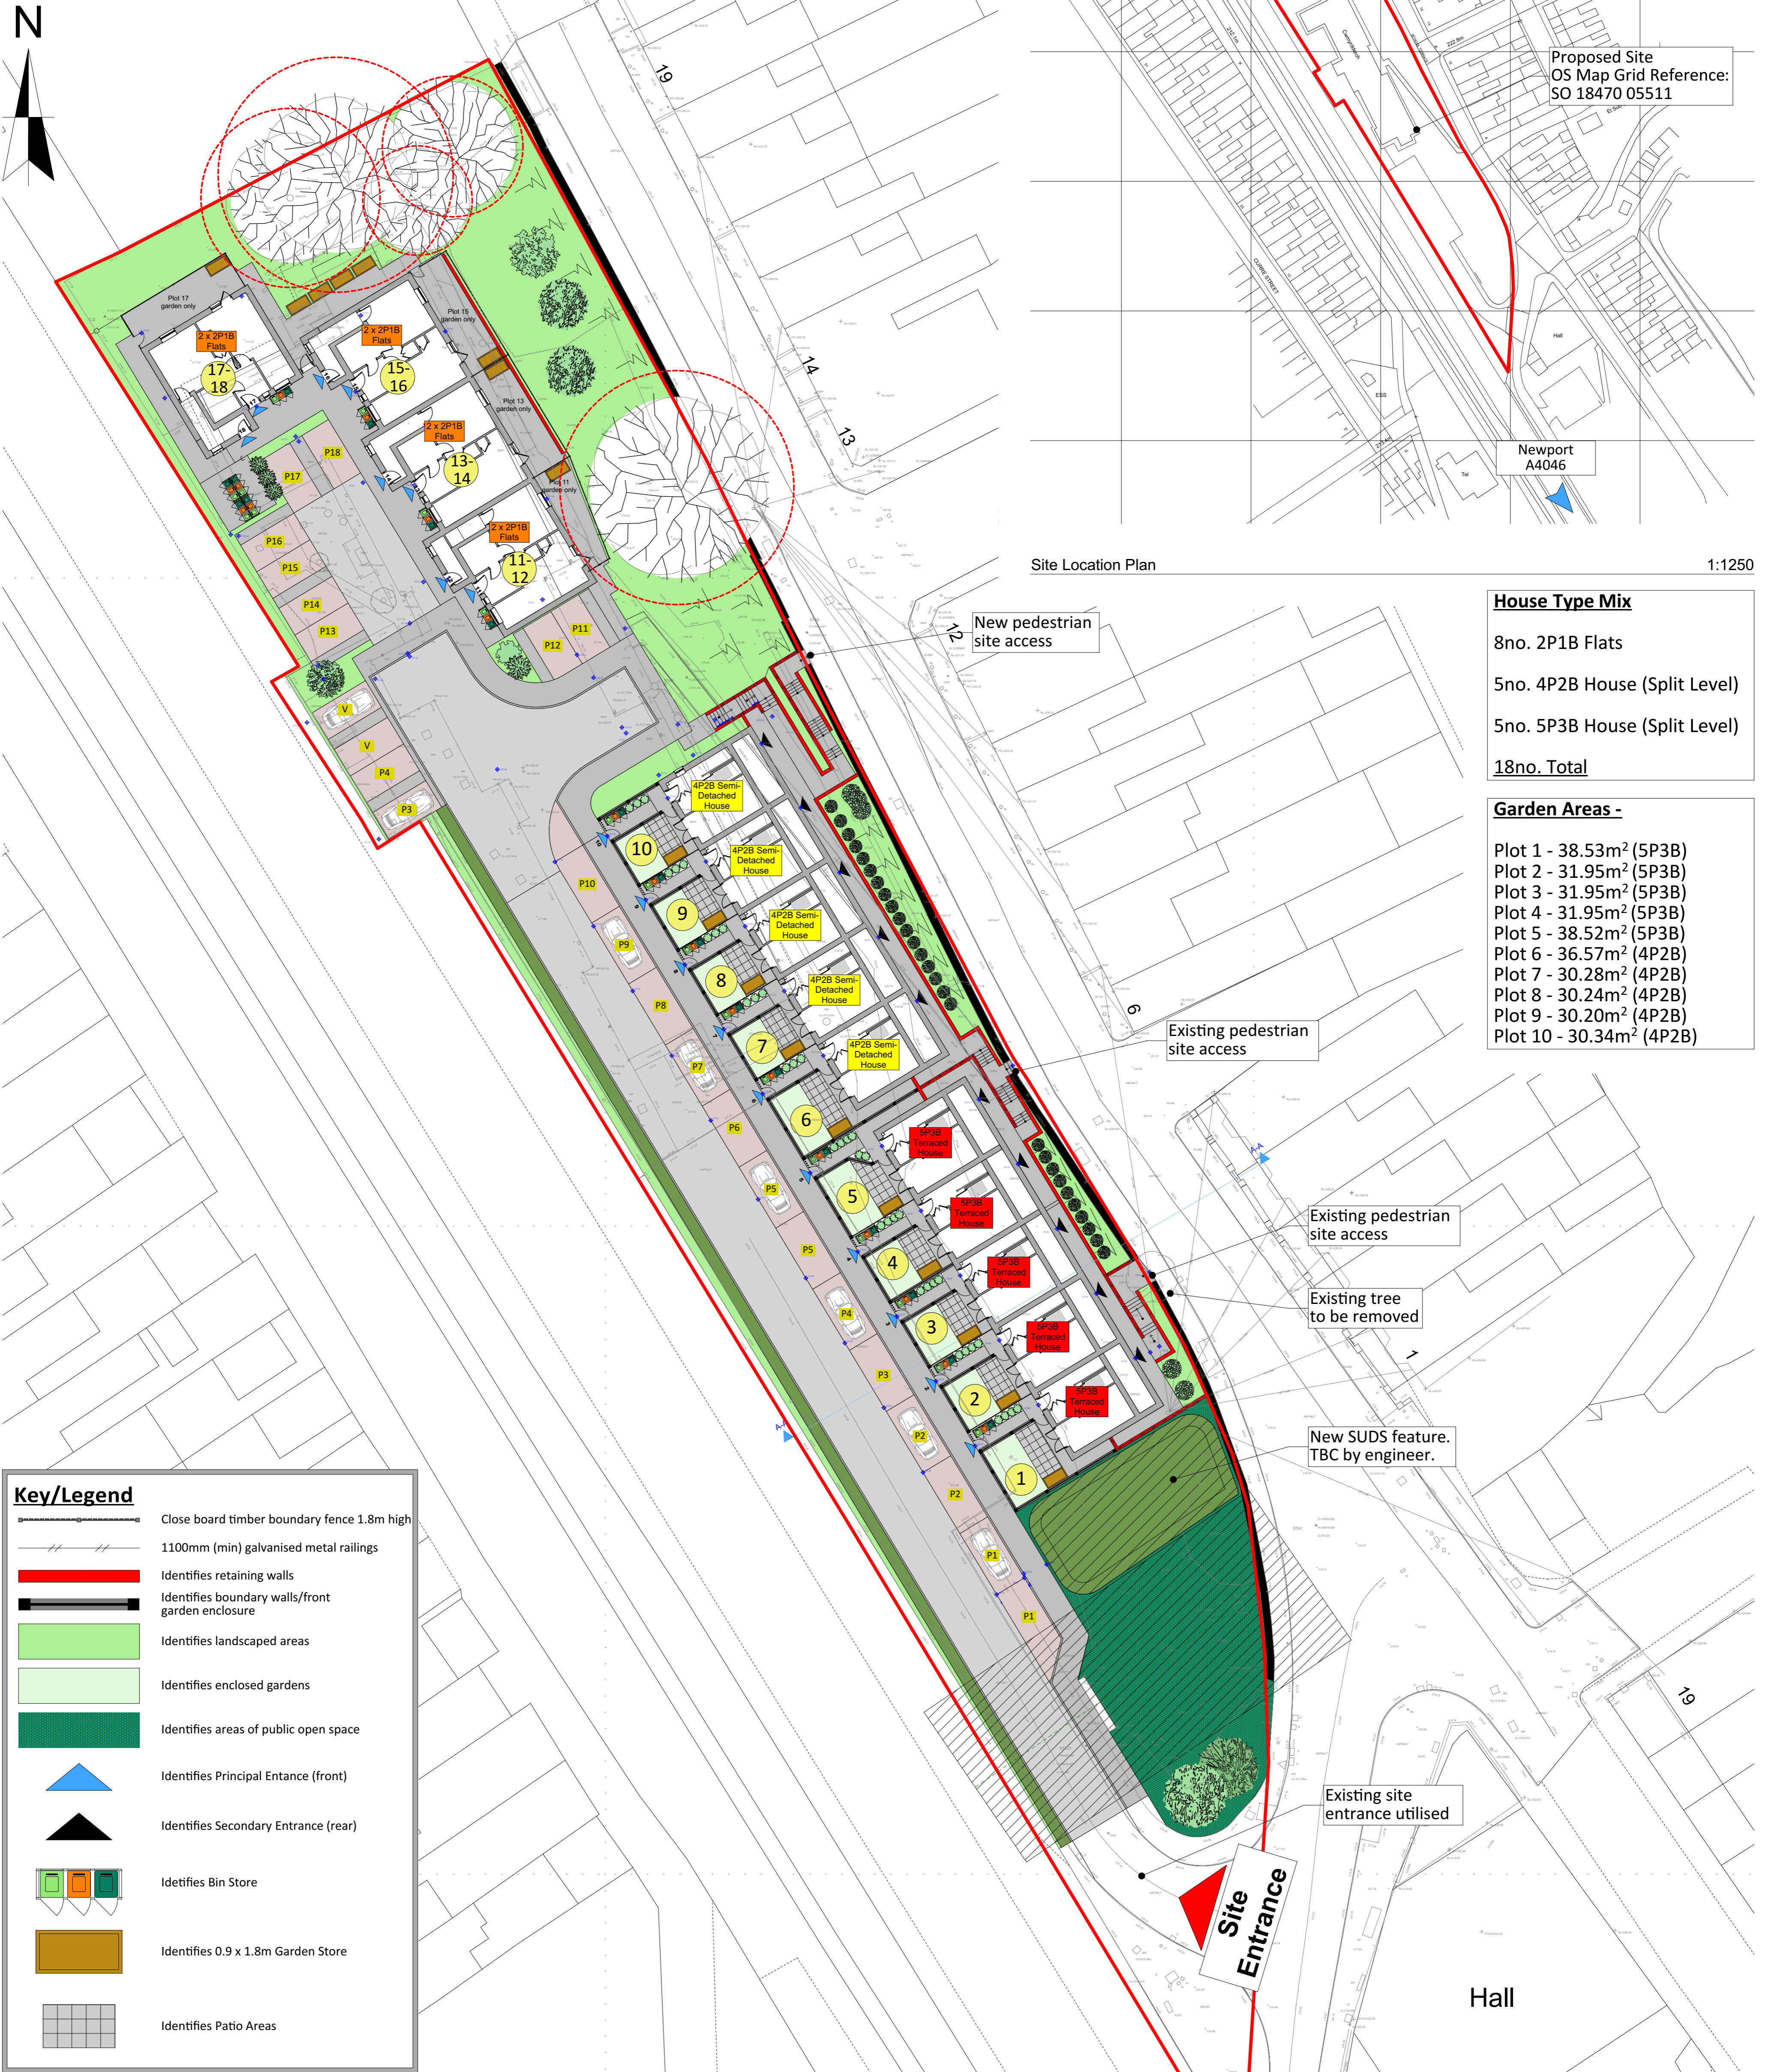

Key/Legend	
	Close board timber boundary fence 1.8m high
	1100mm (min) galvanised metal railings
	Identifies retaining walls
	Identifies boundary walls/front garden enclosure
	Identifies landscaped areas
	Identifies enclosed gardens
	Identifies areas of public open space
	Identifies Principal Entrance (front)
	Identifies Secondary Entrance (rear)
	Identifies Bin Store
	Identifies 0.9 x 1.8m Garden Store
	Identifies Patio Areas

House Type Mix
8no. 2P1B Flats
5no. 4P2B House (Split Level)
5no. 5P3B House (Split Level)
18no. Total

Garden Areas -
Plot 1 - 38.53m ² (5P3B)
Plot 2 - 31.95m ² (5P3B)
Plot 3 - 31.95m ² (5P3B)
Plot 4 - 31.95m ² (5P3B)
Plot 5 - 38.52m ² (5P3B)
Plot 6 - 36.57m ² (4P2B)
Plot 7 - 30.28m ² (4P2B)
Plot 8 - 30.24m ² (4P2B)
Plot 9 - 30.20m ² (4P2B)
Plot 10 - 30.34m ² (4P2B)

Proposed Site Plan 1:250