


Tree Constraints Plan


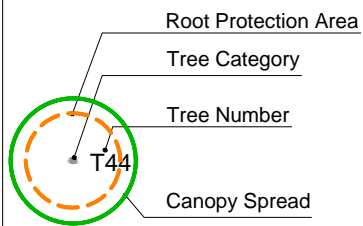


- Category A Trees ●
- Category B Trees ●
- Category C Trees ●
- Category U Trees ●

Scale 1:500 @A3
04/2023




10m

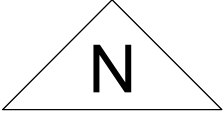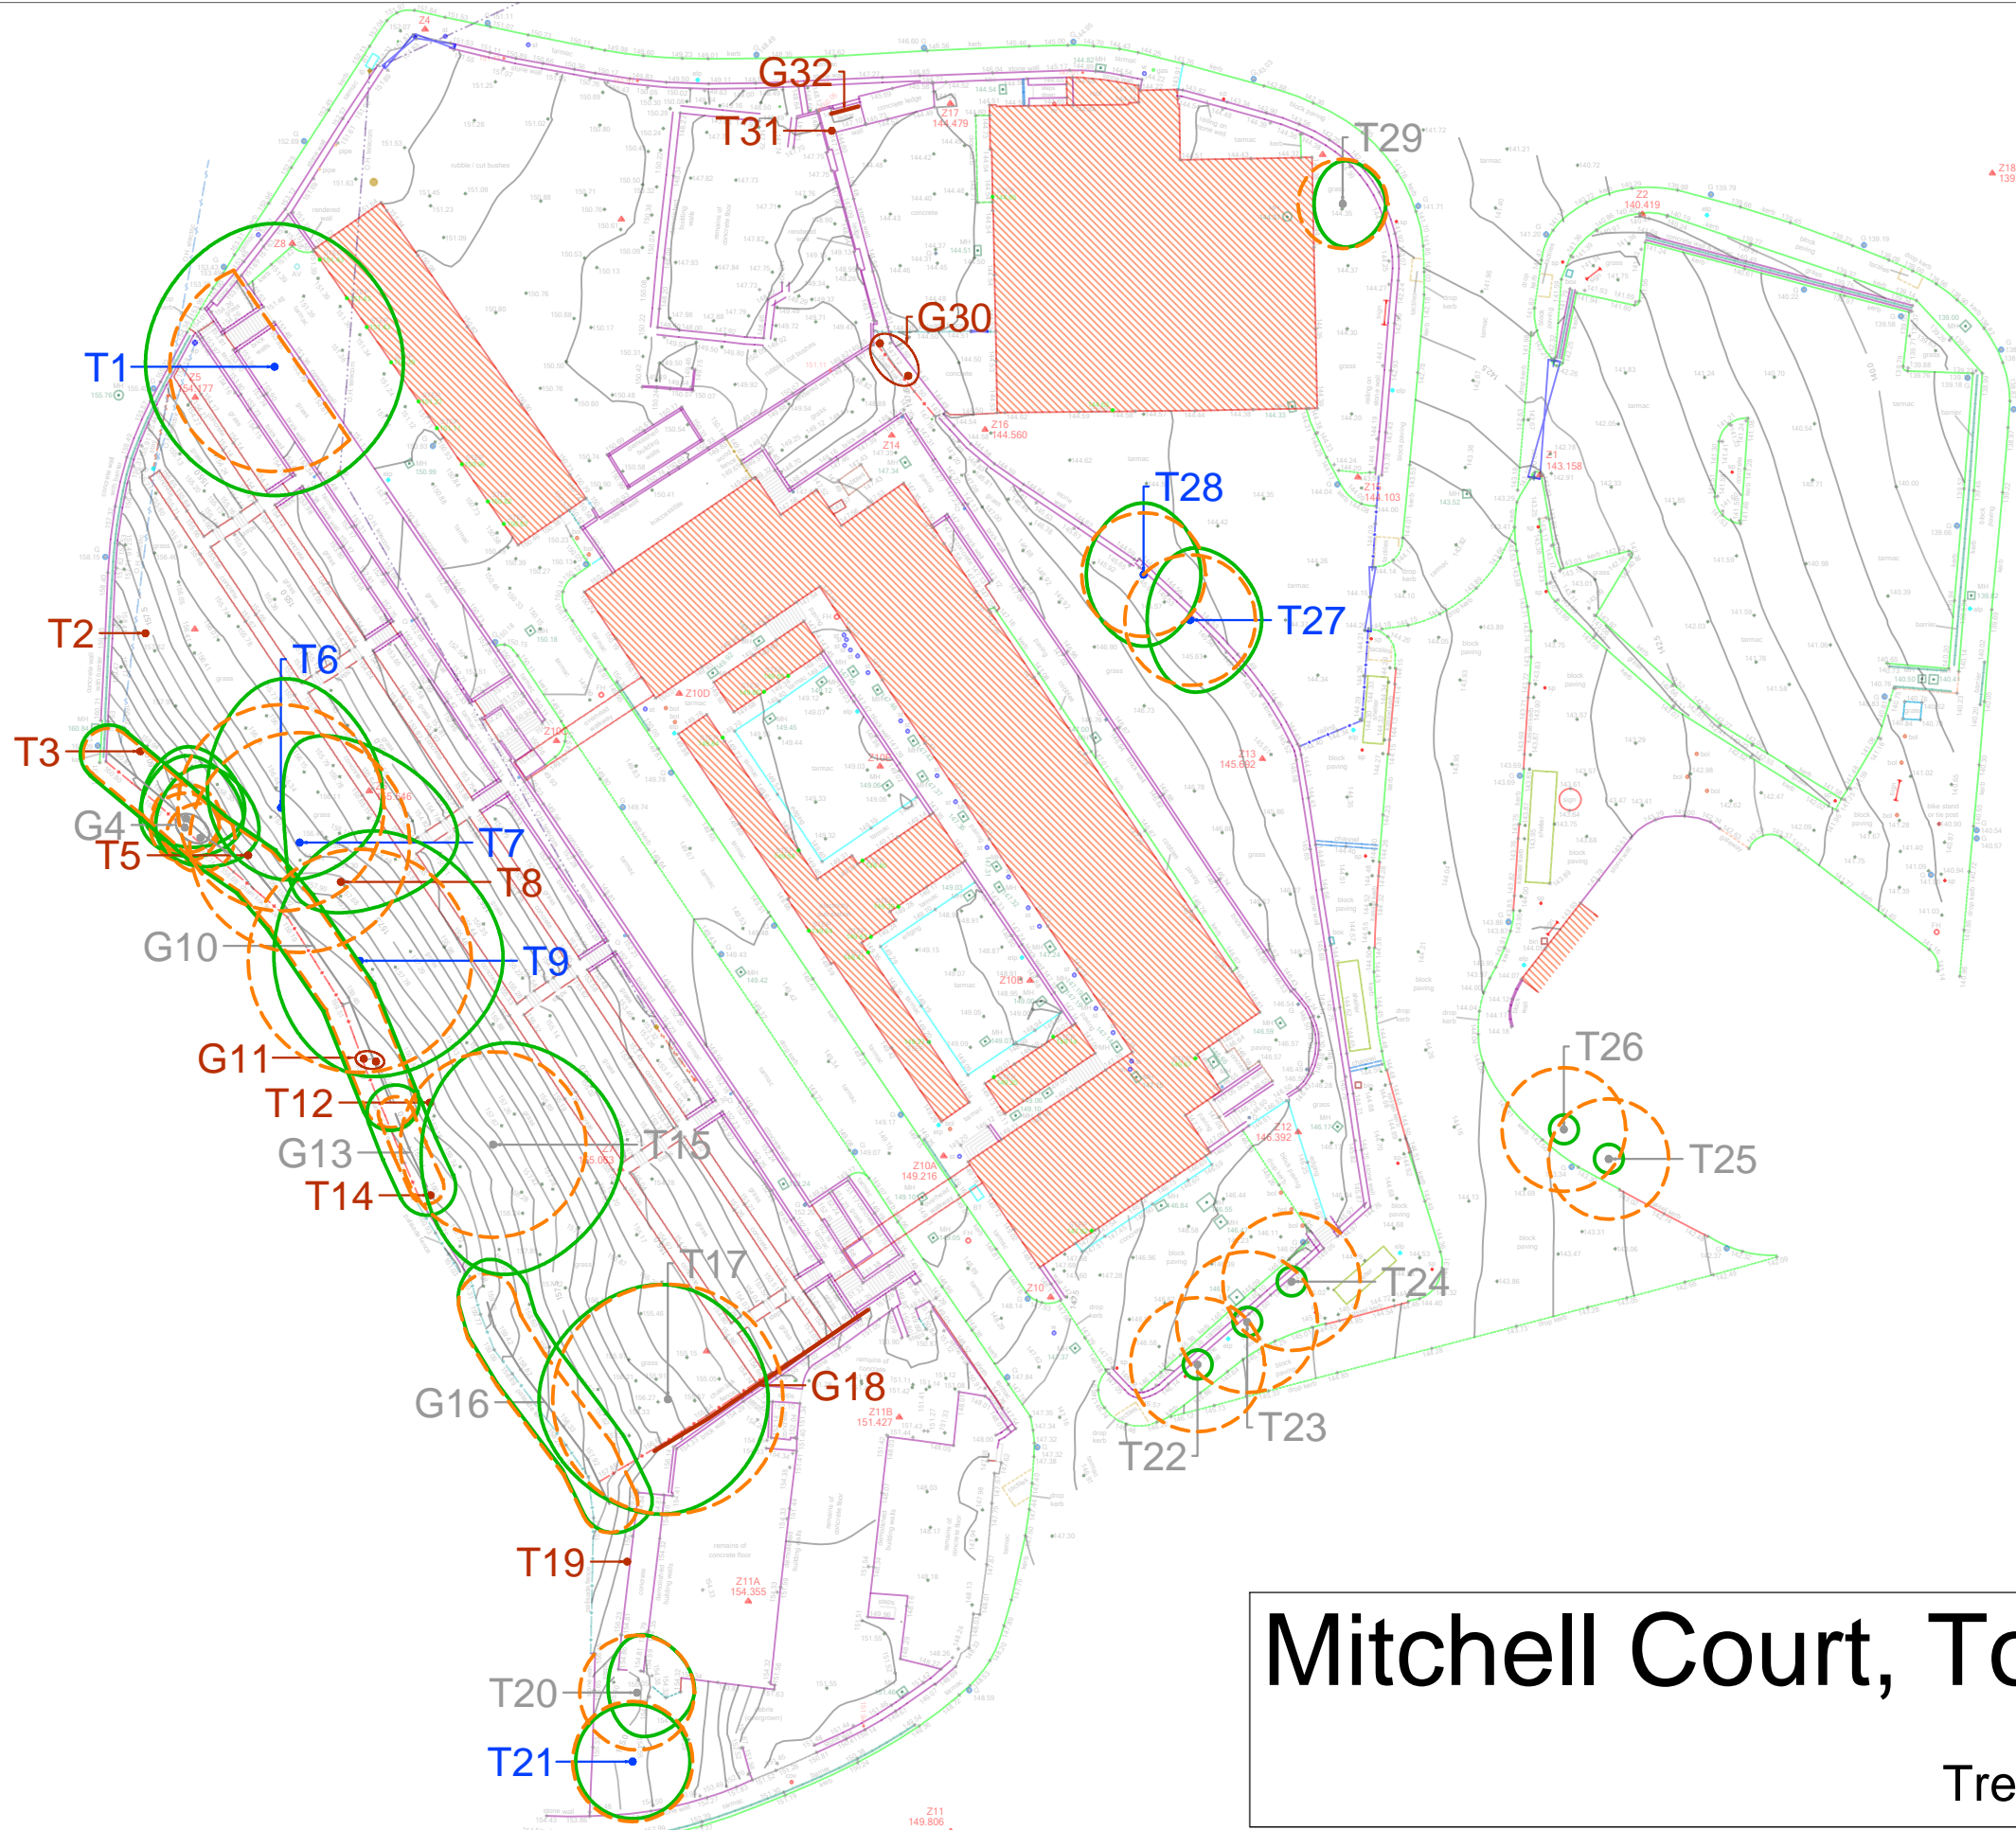


Mitchell Court, Tonypany

Tree Constraints Plan

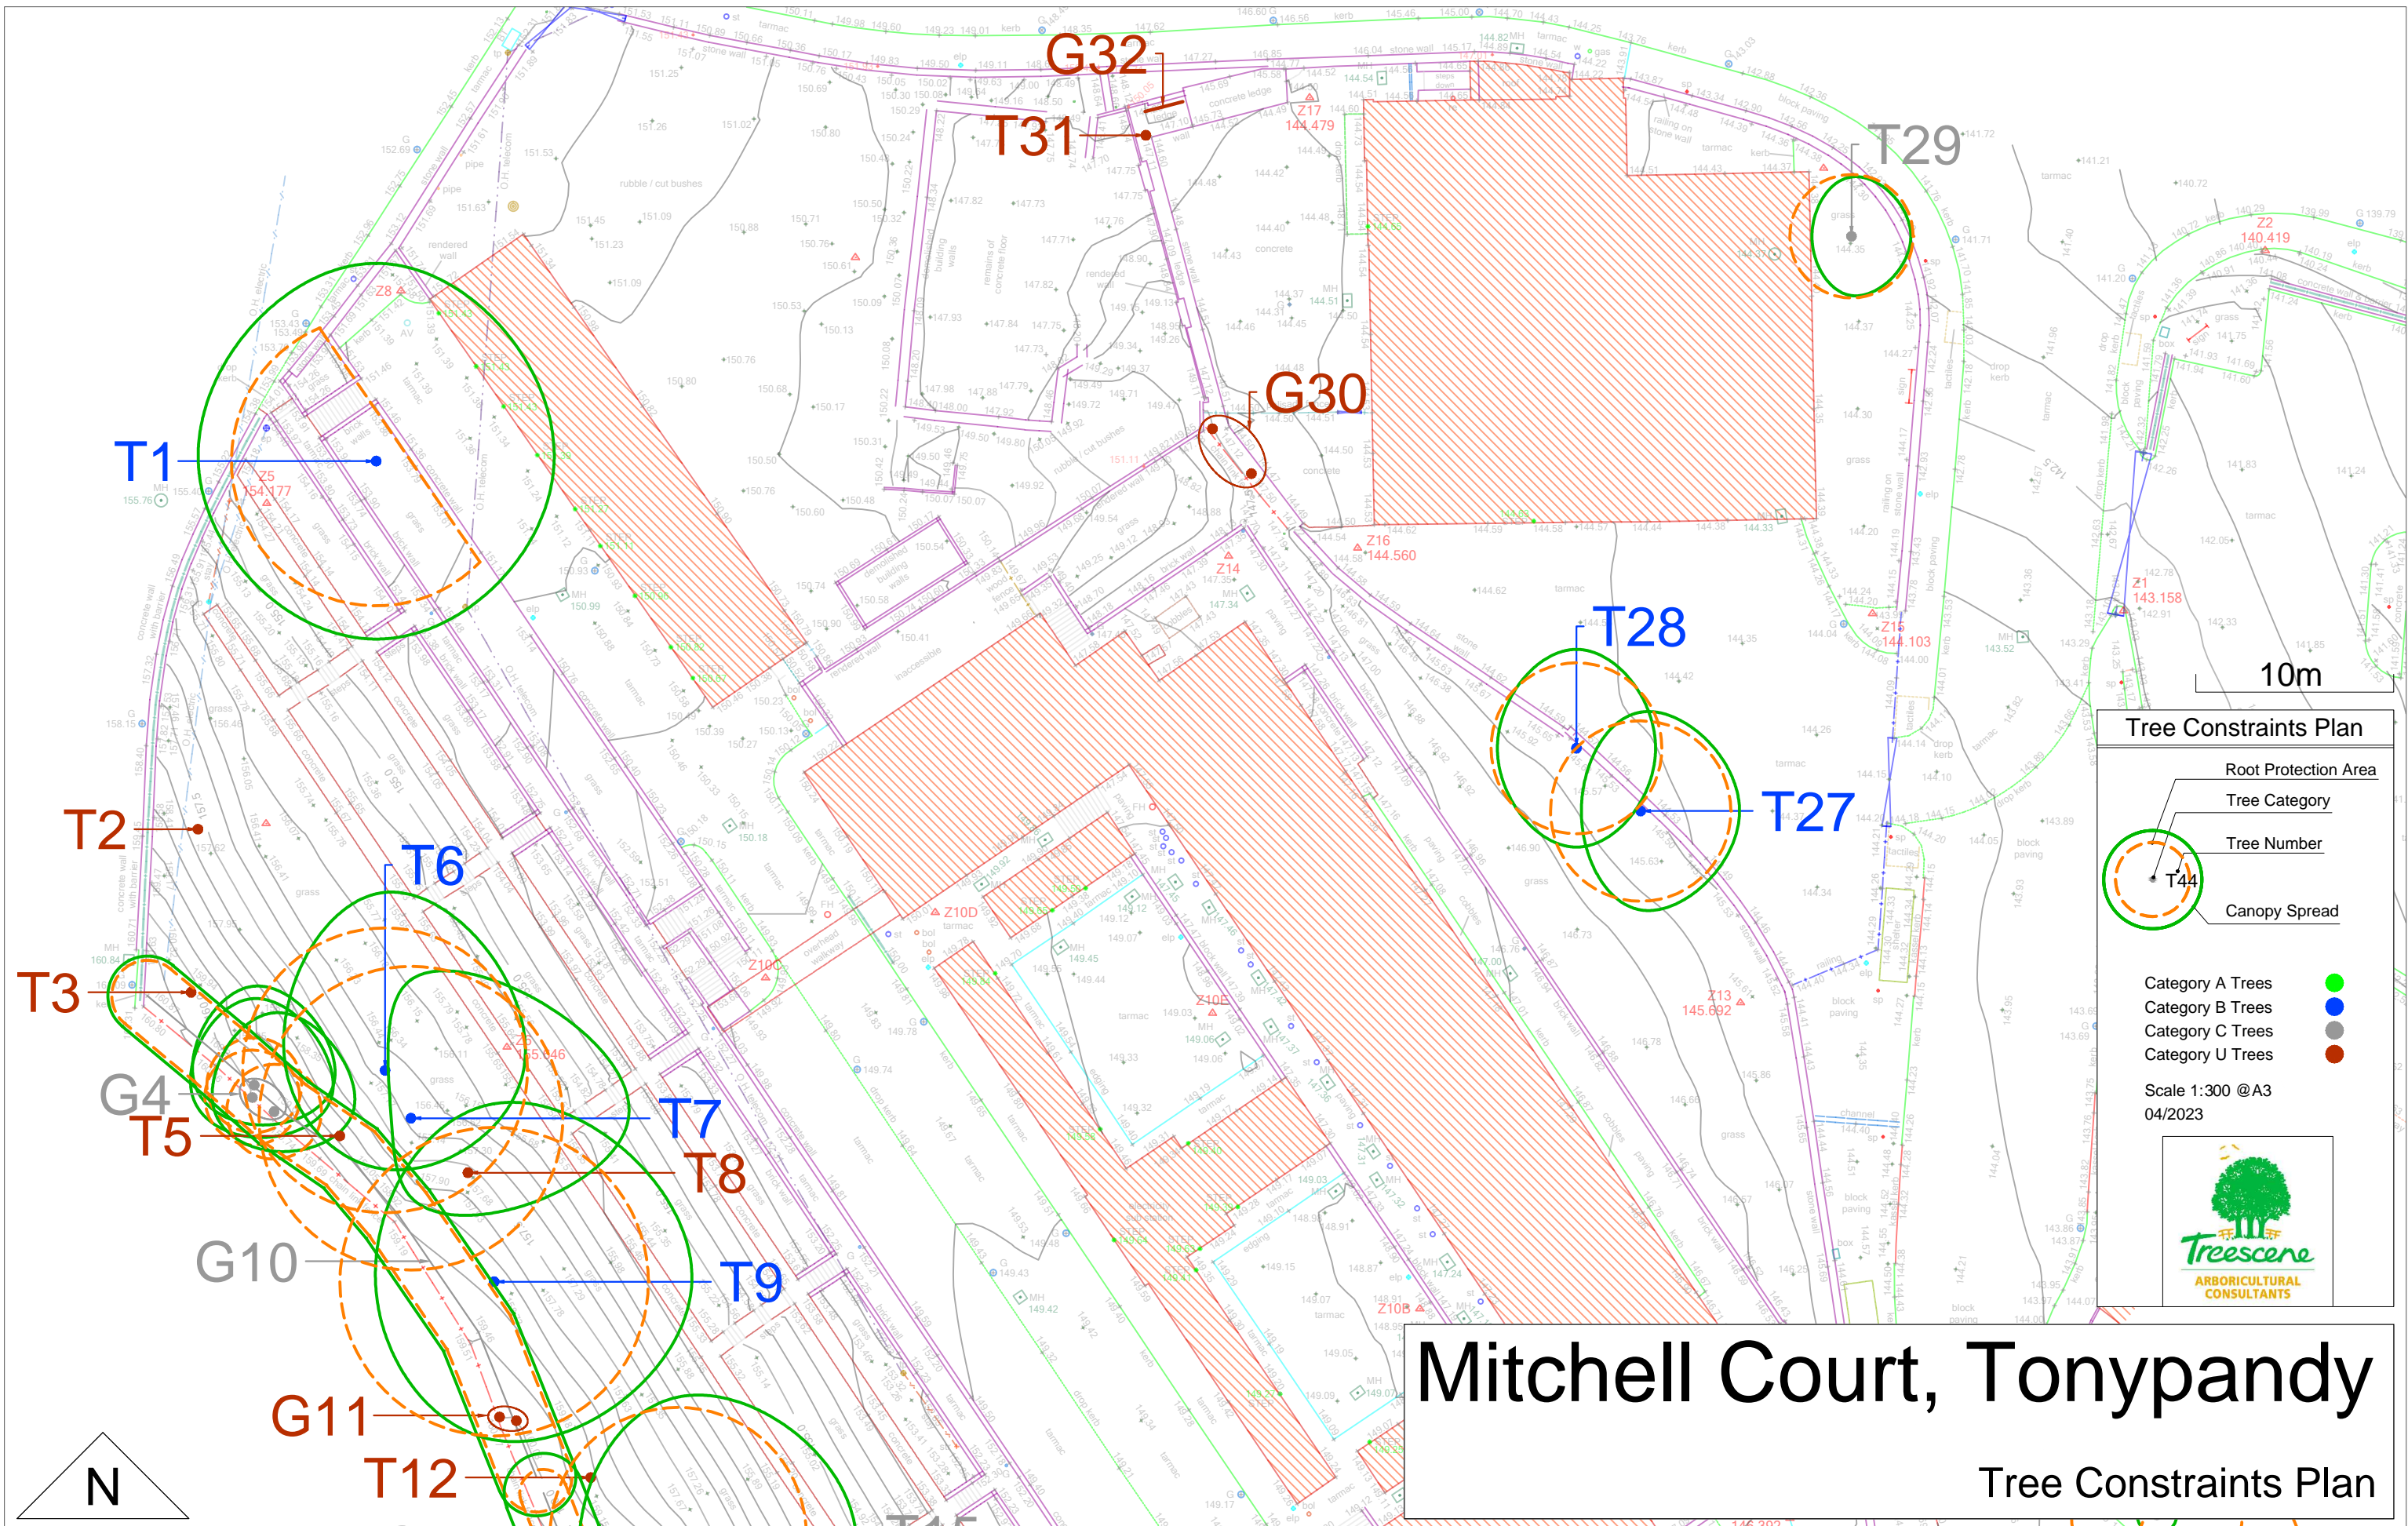

Mitchell Court, Tonypanydy

Tree Constraints Plan

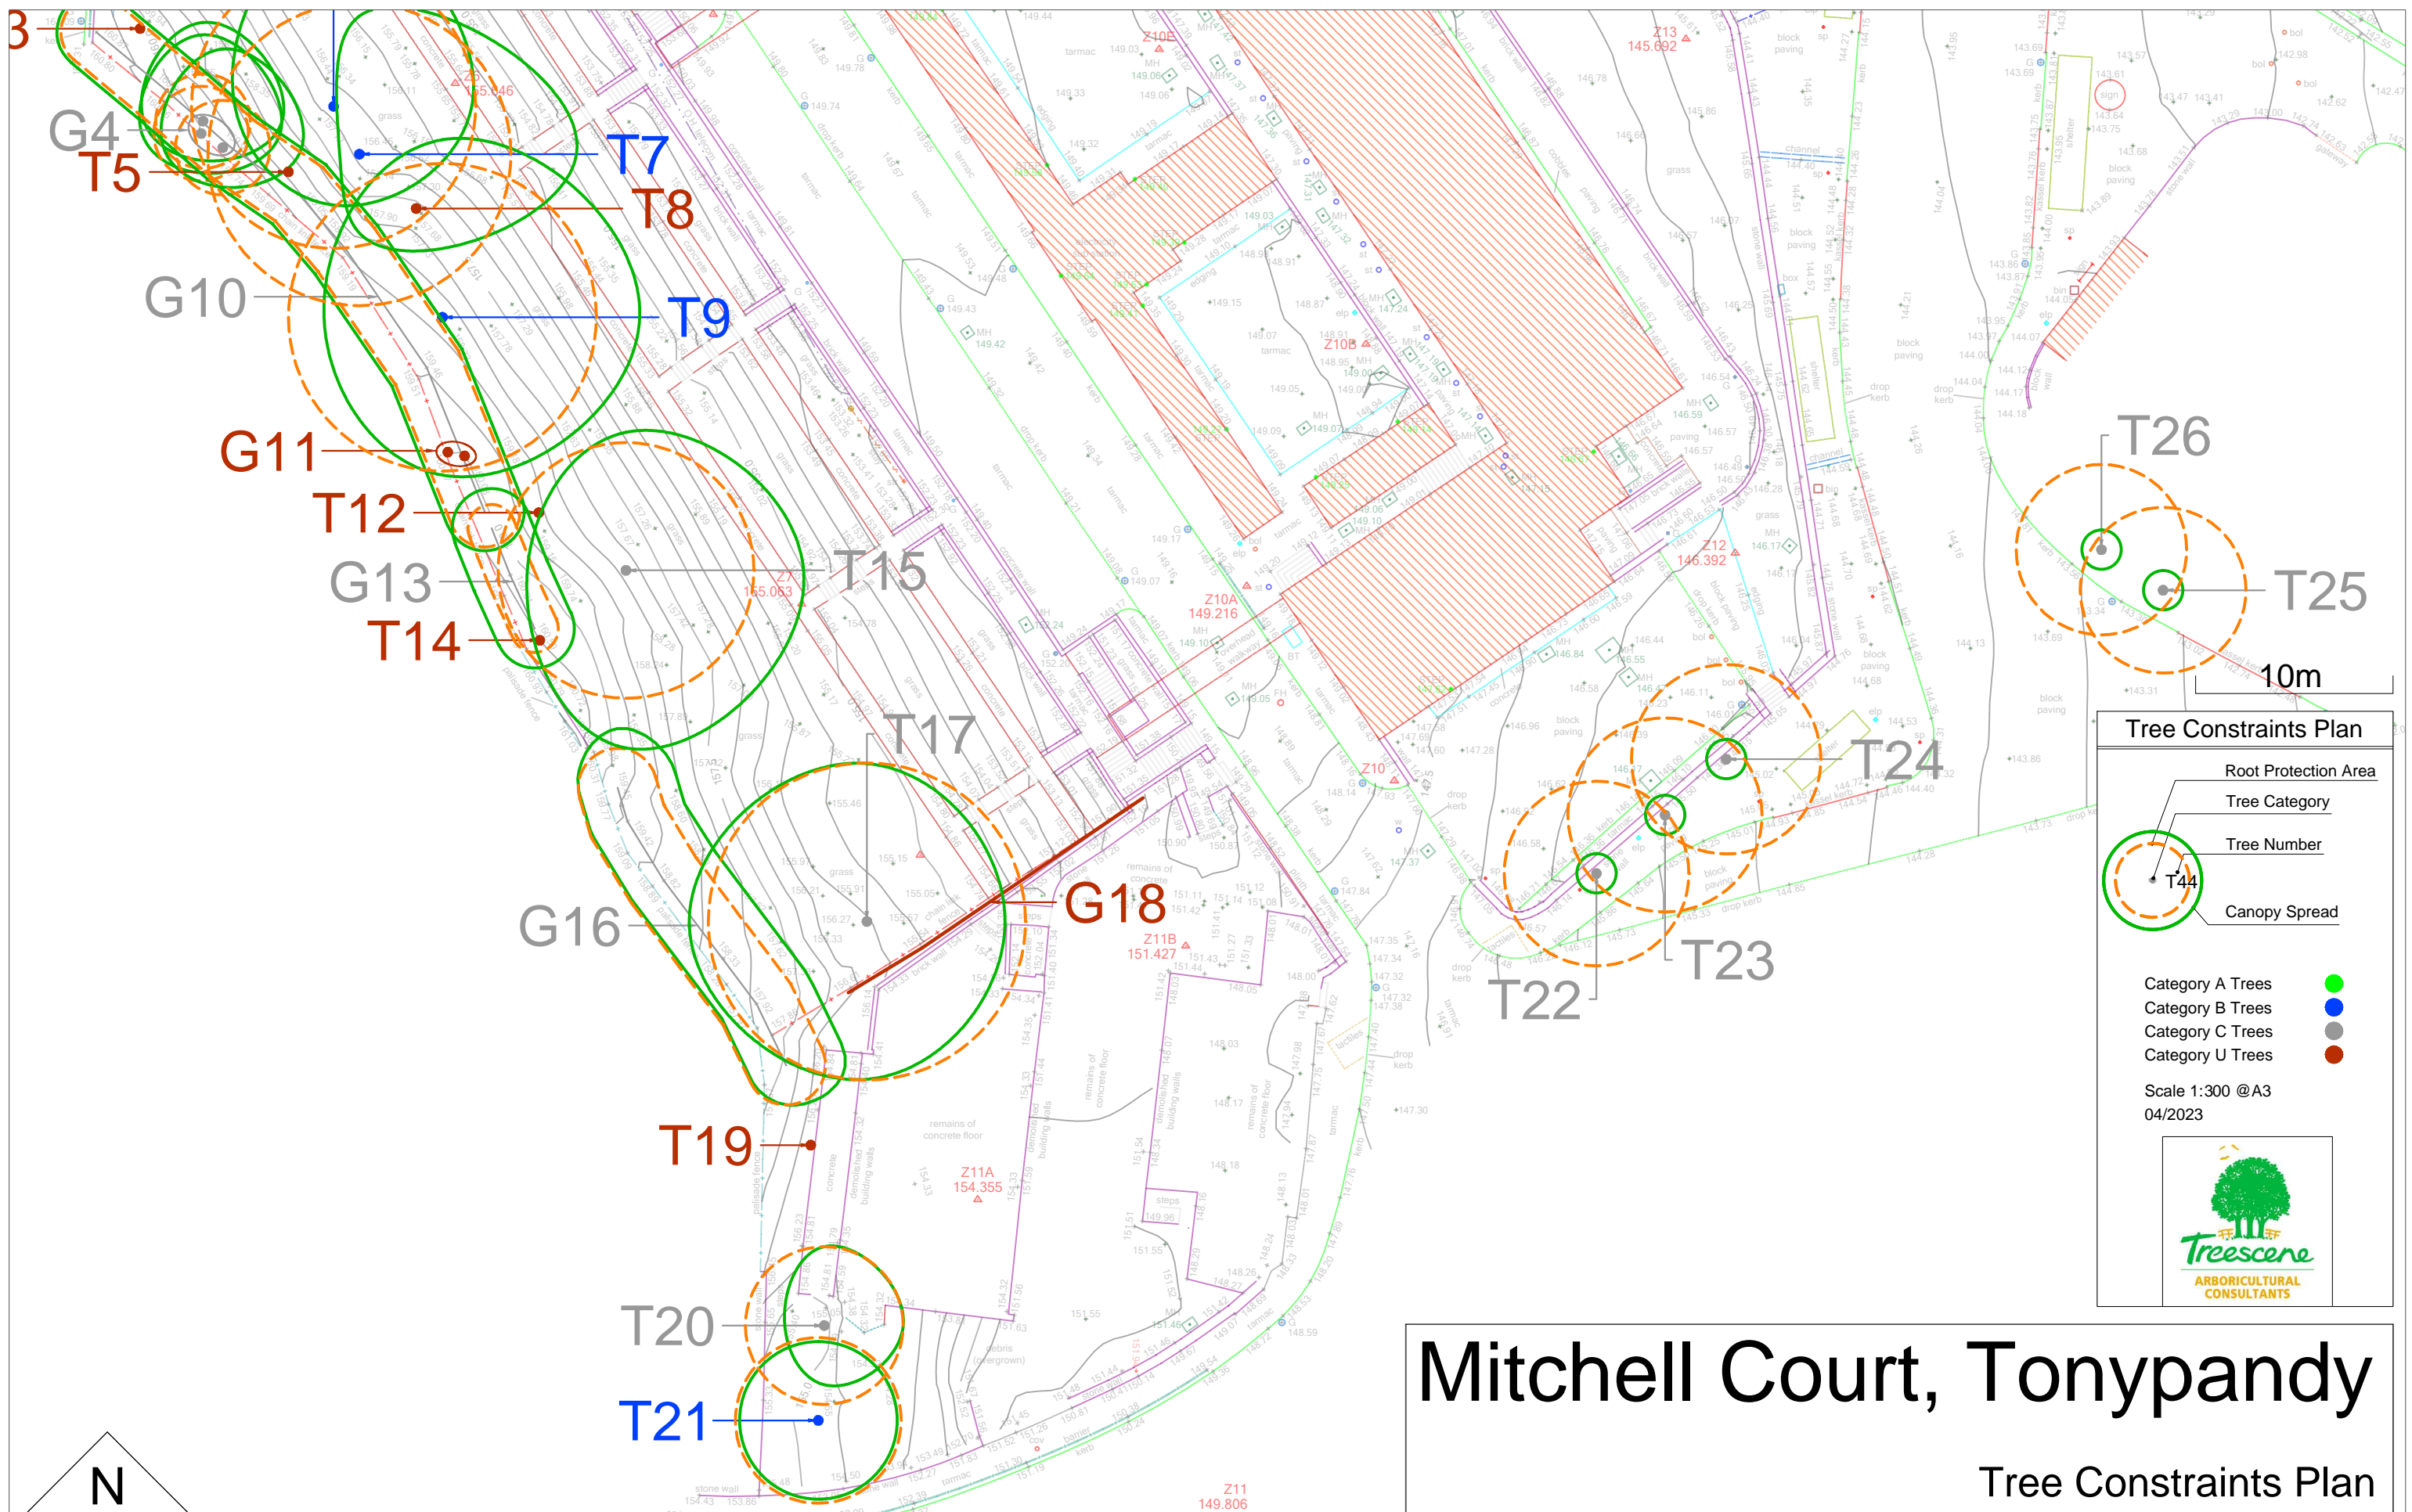

Tree Constraints Plan

- Root Protection Area
- Tree Category
- Tree Number
- Canopy Spread

Category A Trees ●
 Category B Trees ●
 Category C Trees ●
 Category U Trees ●

Scale 1:300 @A3
04/2023

Mitchell Court, Tonypanydy

Tree Constraints Plan