



Construction Design and Management Regulations
 Design risk assessments are carried out throughout the design stages of the project in accordance with company procedures and methods. They identify possible areas of risk of the proposed design and set out the measures to be taken to avoid, reduce or control the risk. The design team will continue to monitor and manage the risk throughout the project. 

Disclaimer: The information contained within this drawing is based on the information provided to the design team. The design team does not accept liability for any errors or omissions in the drawing. The design team will continue to monitor and manage the risk throughout the project. The design team will continue to monitor and manage the risk throughout the project.

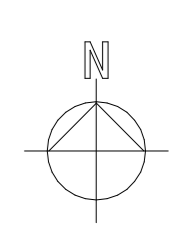

Legend:

- Denotes new cable route
- Denotes site boundary
- 1 meter easement required each side of cable

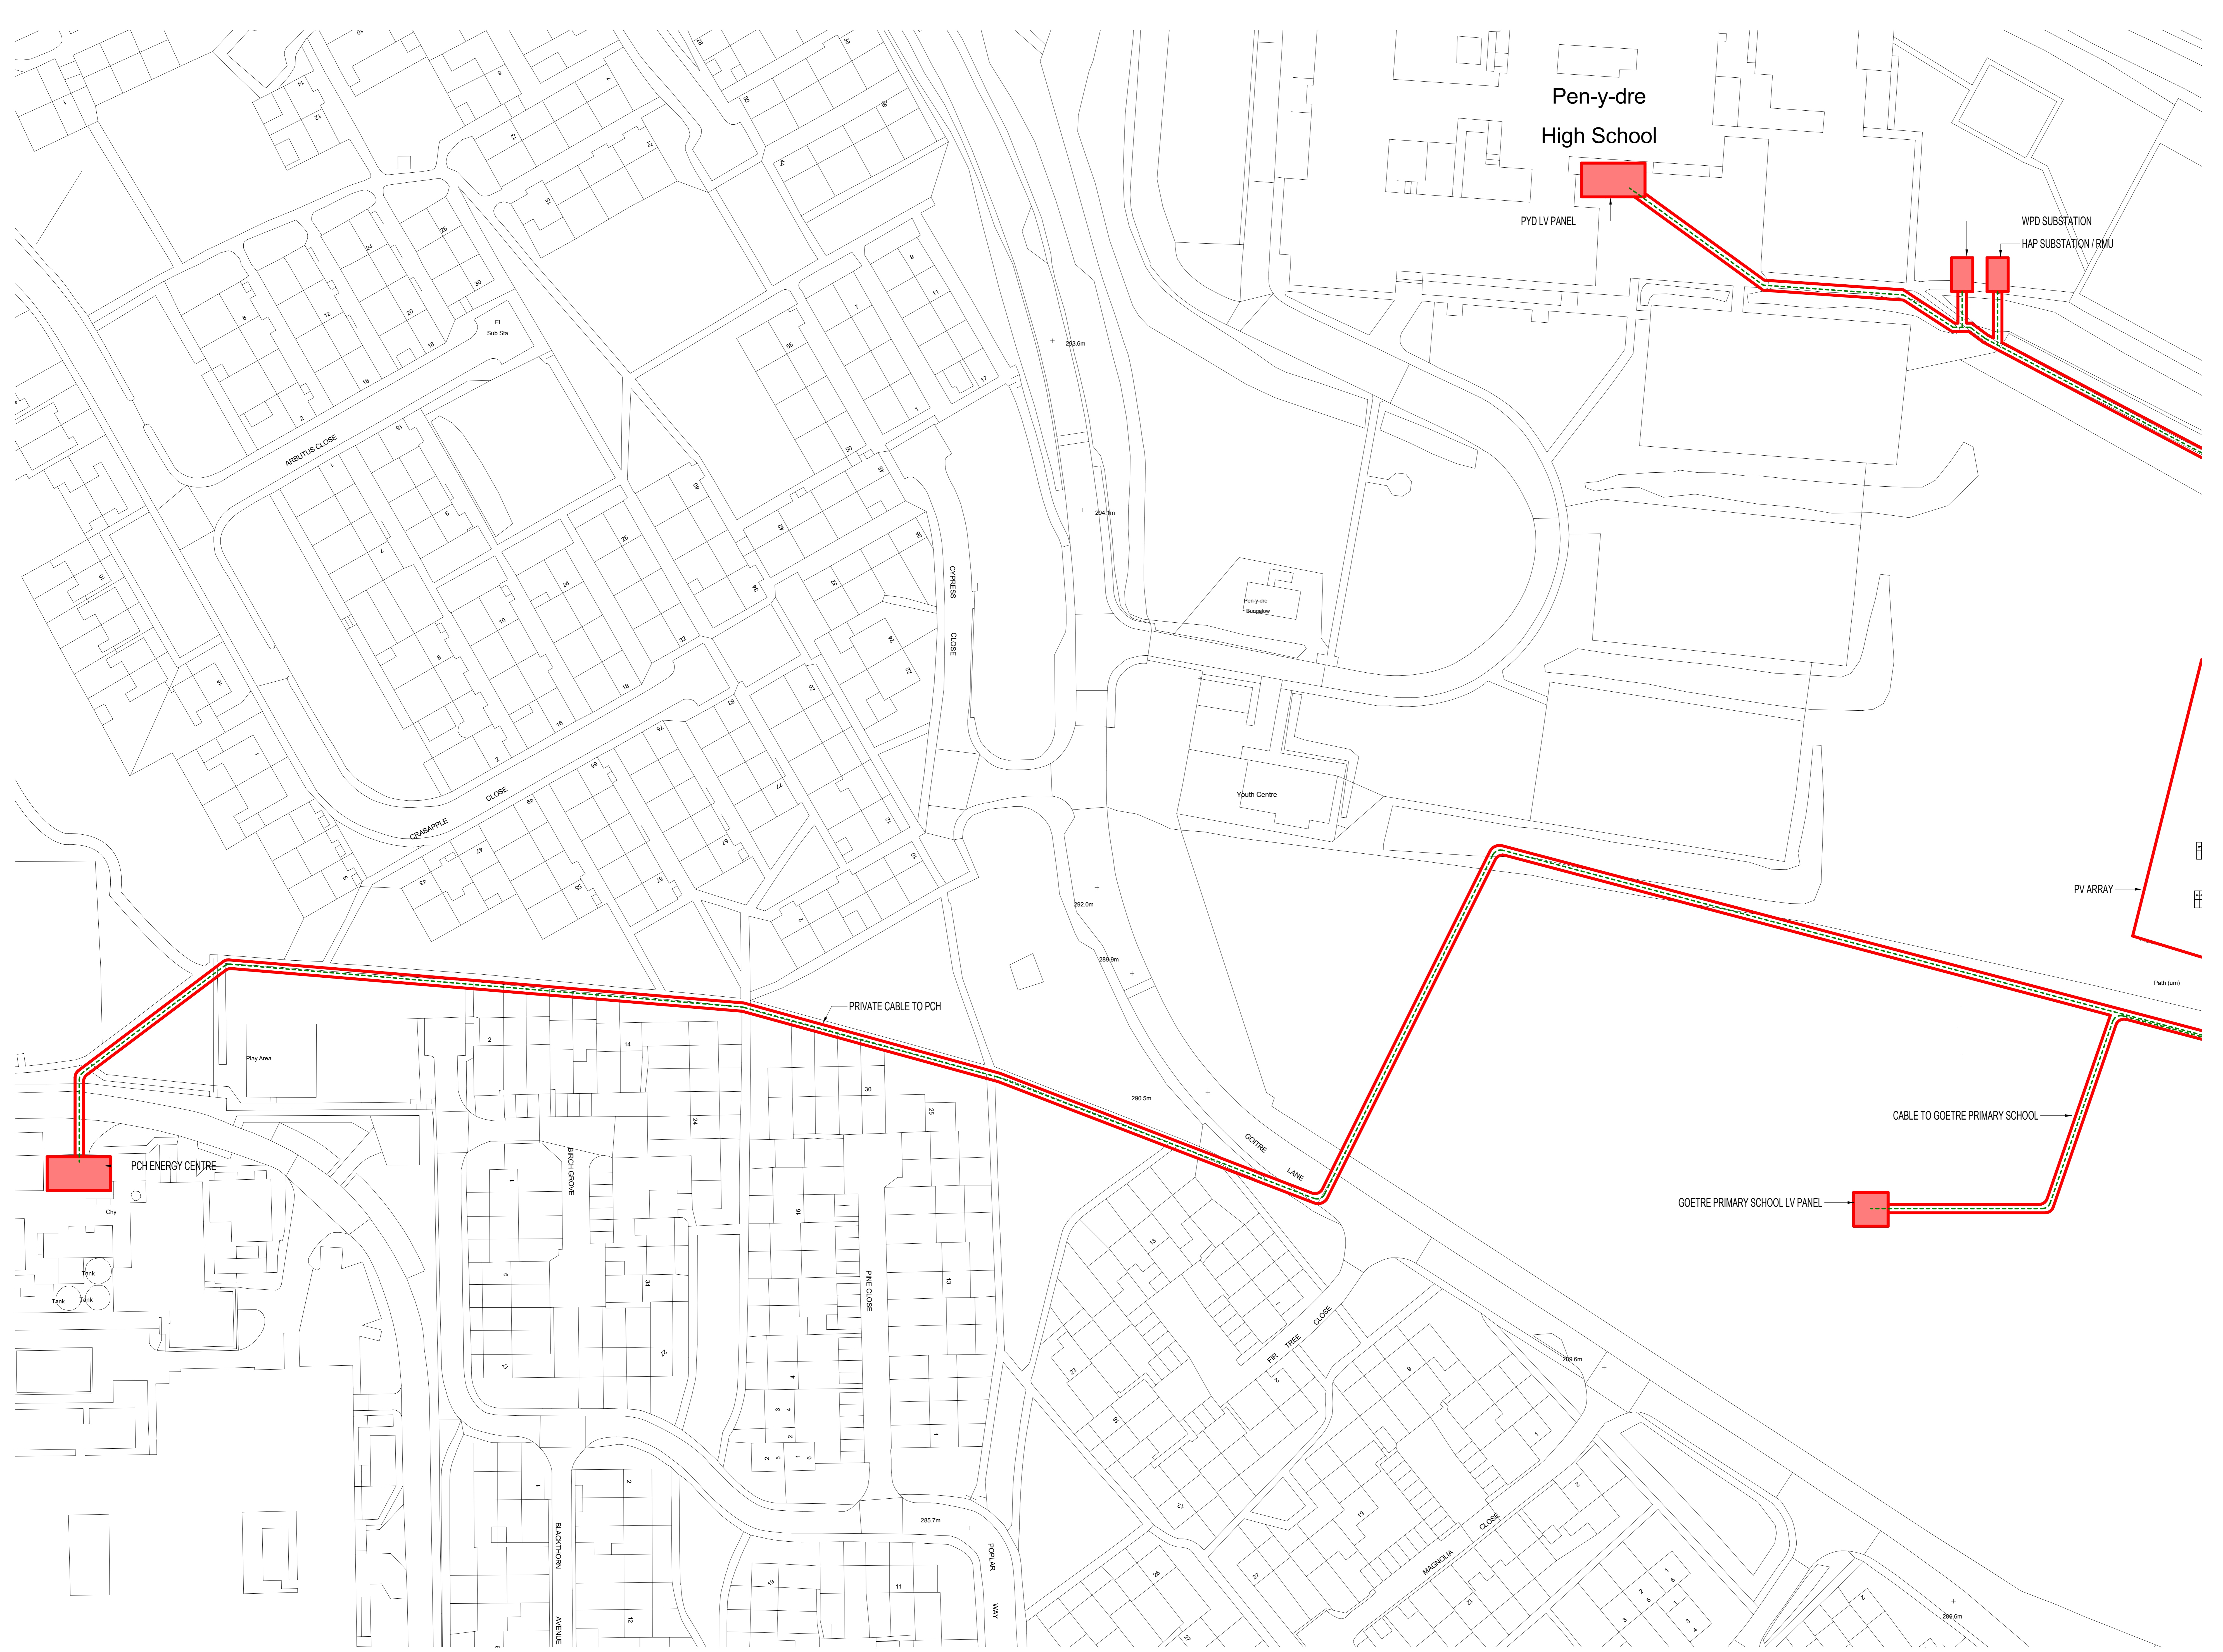

WORK IN PROGRESS
19.11.24

REV DESCRIPTION | DRAWN BY | CHECKED BY | APPROVED BY | DATE
 RBA PLAN OF WORK 2013 WORKSTAGE LEVEL OF MODEL DEFINITION (LOD)
 PURPOSE OF ISSUE - SUITABLE FOR... BS1188 STATUS



CARDIFF 029 2052 8140
 LONDON 0207 130 3660
 WREXHAM 01978 351 887
 www.lawray.co.uk
 CLIENT: Morgan Sindall

PROJECT TITLE: Pen Y Dre Campus
 DRAWING TITLE: Proposed PV Cable Route (Sheet 1 of 4)

PROJECT NO: 19473	SCALE @: 1:500
DRAWING NO: 262006-LAW-X-DR-A-069-1001	REVISION:
DATE: 19/11/24	NO. OF SHEETS: 4
PROJECT MANAGER: MORGAN SINDALL	DESIGNER: LAWRAY ARCHITECTS
CHECKER: LAWRAY ARCHITECTS	APPROVED: LAWRAY ARCHITECTS