


DQR 5P3B House - KITCHEN CONCEPT LAYOUT



THIS SCHEME IS SUBJECT TO LOCAL PLANNING AND ALL OTHER NECESSARY CONSENTS. ALL DIMENSIONS, SITE LEVELS AND AREAS WHERE GIVEN ARE APPROXIMATE AND SUBJECT TO SITE SURVEY UNLESS STATED OTHERWISE. ALL DIMENSIONS MUST BE CHECKED ON SITE. DO NOT SCALE OFF THIS DRAWING. THIS DRAWING IS TO BE READ IN CONJUNCTION WITH ALL RELEVANT CONSULTANTS AND/OR SPECIALISTS DRAWINGS OR DOCUMENTS. "SAURO ARCHITECTURAL DESIGN" MUST BE NOTIFIED OF ANY VARIATIONS OR DISCREPANCIES BEFORE THE AFFECTED WORK COMMENCES. ALL QUERIES RELATING TO DESIGN OF FOUNDATIONS, FLOOR SLABS AND ANY OTHER STRUCTURAL ELEMENTS ARE TO BE REFERRED TO THE STRUCTURAL ENGINEER FOR CLARIFICATION.

Kitchen General Notes:

- W = Washer Space
- D = Dryer Space

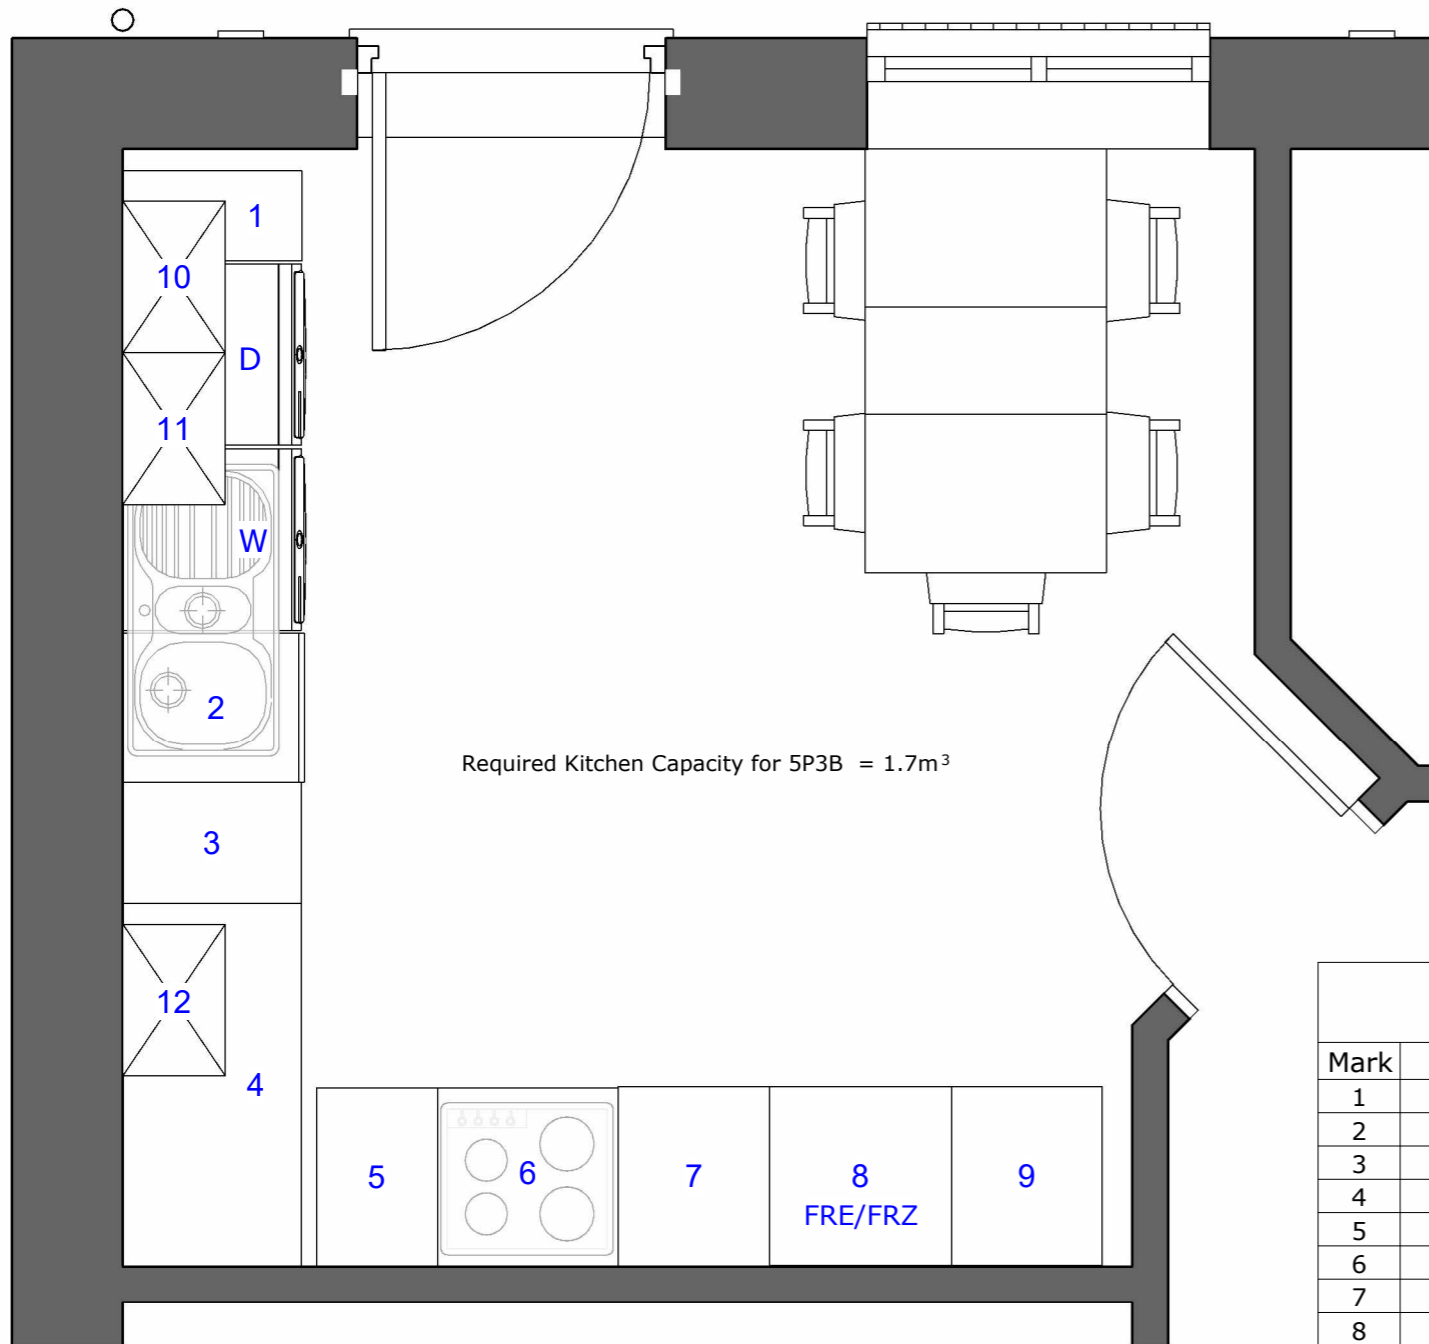

Required Kitchen Capacity for 5P3B = 1.7m³

Rev.	Description	By	Date
B	Washer/Dryer spaces separated & associated update	003	20/08/24
A	Updated to client's Rev.B layout	003	16/08/24

PURPOSE OF ISSUE
PAC



SAURO ARCHITECTURAL DESIGN LTD
9 Elliston Terrace,
Carmarthen, SA31 1HA
Tel : (01267) 233 684
Email: design@sauro.co.uk
© Drawing Copyright Sauro Architectural Design

Client
Sterling / Wales & West Housing Association

Project Title
Residential Development
Land to the rear of Ger Y Nant
Bancyfelin
Carmarthen SA33 5ND

Drawing Title
Kitchen Concept Layout 5P3B House

Scale (on A3)
1 : 25

Sheet Size
A3

Date
05/08/24

Drawn by
003

Checked by
001

Job No.
1088

Drawing No.
K.03

Revision
B

Kitchen Unit - 5P3B House				
Mark	Name	Width	Volume	Comments
1	Base Unit_Single Base Unit 300	300	0.10 m ³	
2	Base Unit_Sink Cabinet Single 500	500	0.15 m ³	
3	Base Unit_Single Base Unit 400	400	0.13 m ³	
4	Base Unit_Corner Drawer Unit 1200	1200	0.41 m ³	
5	Base Unit_Single Base Unit 400	400	0.13 m ³	
6	Base Unit_Single Oven Housing	600	0.00 m ³	
7	Base Unit_Single Cabinet_3 Drawer_500	500	0.16 m ³	
8	Tall Unit_Fridge Freezer Housing	600		
9	Tall Unit_Larder 500	500	0.44 m ³	
10	Wall Unit Single Unit 500 x 575 x 300	500	0.06 m ³	
11	Wall Unit Single Unit 500 x 575 x 300	500	0.06 m ³	
12	Wall Unit Single Unit 500 x 575 x 300	500	0.06 m ³	
			1.70 m ³	

1 Kitchen Layout - 5P3B House
1 : 25