


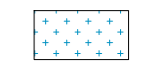
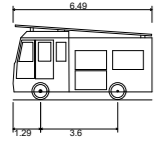


Fire Tender Key


-  Fire Tender Parked Location
-  Length from Fire Tender to Front Door
-  Length from Front Door to Furthest Corner of Unit
-  Shared Private Drive Constructed to a 12.5 tonne weight capacity

Fire Tender Dimension



Dennis Rapier Fire Tender
 Overall Length 6.490m
 Overall Width 2.300m
 Overall Body Height 3.488m
 Min Body Ground Clearance 0.383m
 Track Width 2.300m
 Lock to lock time 5.10s
 Kerb to Kerb Turning Radius 6.095m

Note: Fire Tender Positioned on Layout to Avoid Reversing a Distance Further Than 20m Where Possible

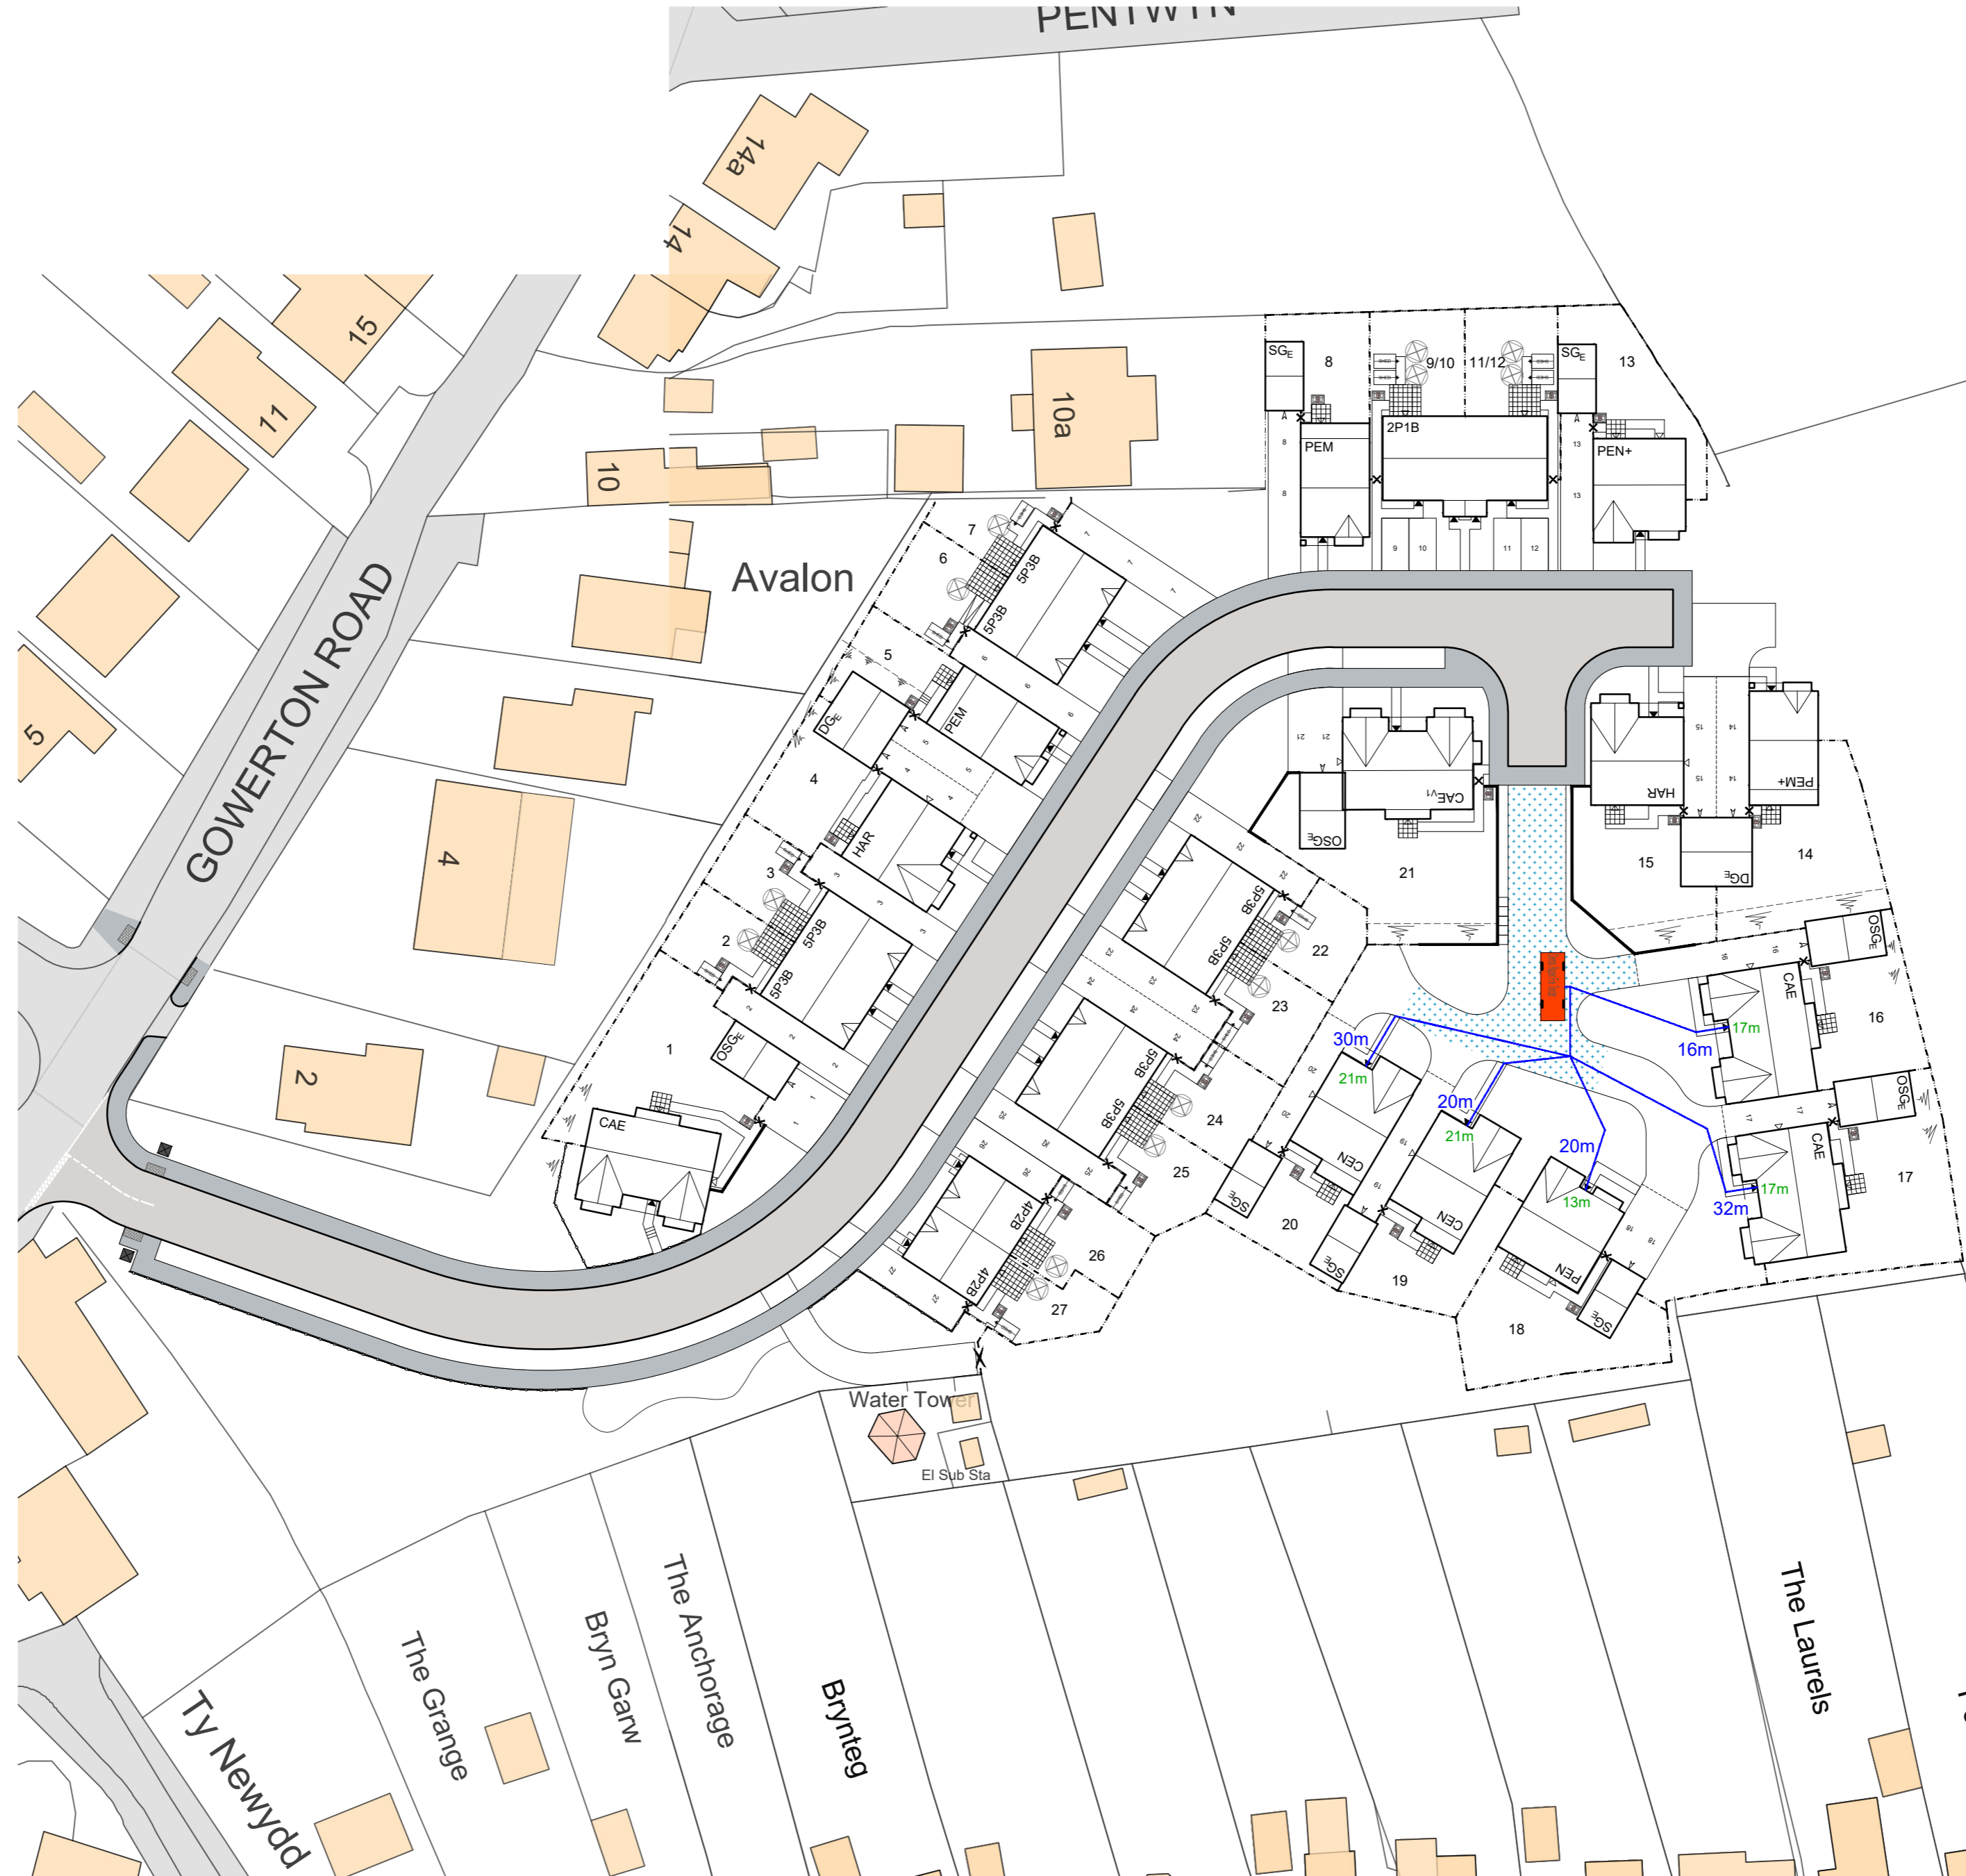

2	Site Layout revised.	10.06.24
1	Site Layout revised.	03.04.24

REV.	DESCRIPTION	DATE
------	-------------	------

CLIENT
Westacres

JOB TITLE
Three Crosses, Swansea.

DRAWING TITLE
Fire Tender Layout

SCALE @ A2	DATE	DRAWN BY
1:500	Aug '23	KE
JOB NO.	DRAWING NO.	REVISION
2218	FIRE-01	2



10 Gold Tops
 Newport NP20 4PH
 t. 01633 844970
 e. info@hammond-ltd.co.uk

www.hammond-ltd.co.uk

© Hammond Architectural Limited 2024
 Figured dimensions must be taken in preference to scaled dimensions and any discrepancies are to be referred to Hammond Architectural Ltd. Contractors, subcontractors and suppliers must verify all dimensions on site before commencing any work or making any workshop drawings.

