


# Parking Key

- Open Market - Allocated Parking Space on Driveway or Parking Court (x26)
- Open Market - Allocated Parking Space In Garage (x13)
- Affordable Unit - Allocated Parking Space on Driveway or Parking Court (x32)
- Private Secure Cycle Storage Spaces (x27)

**71 Total Car Parking Spaces**  
**27 Total Cycle Storage Spaces**

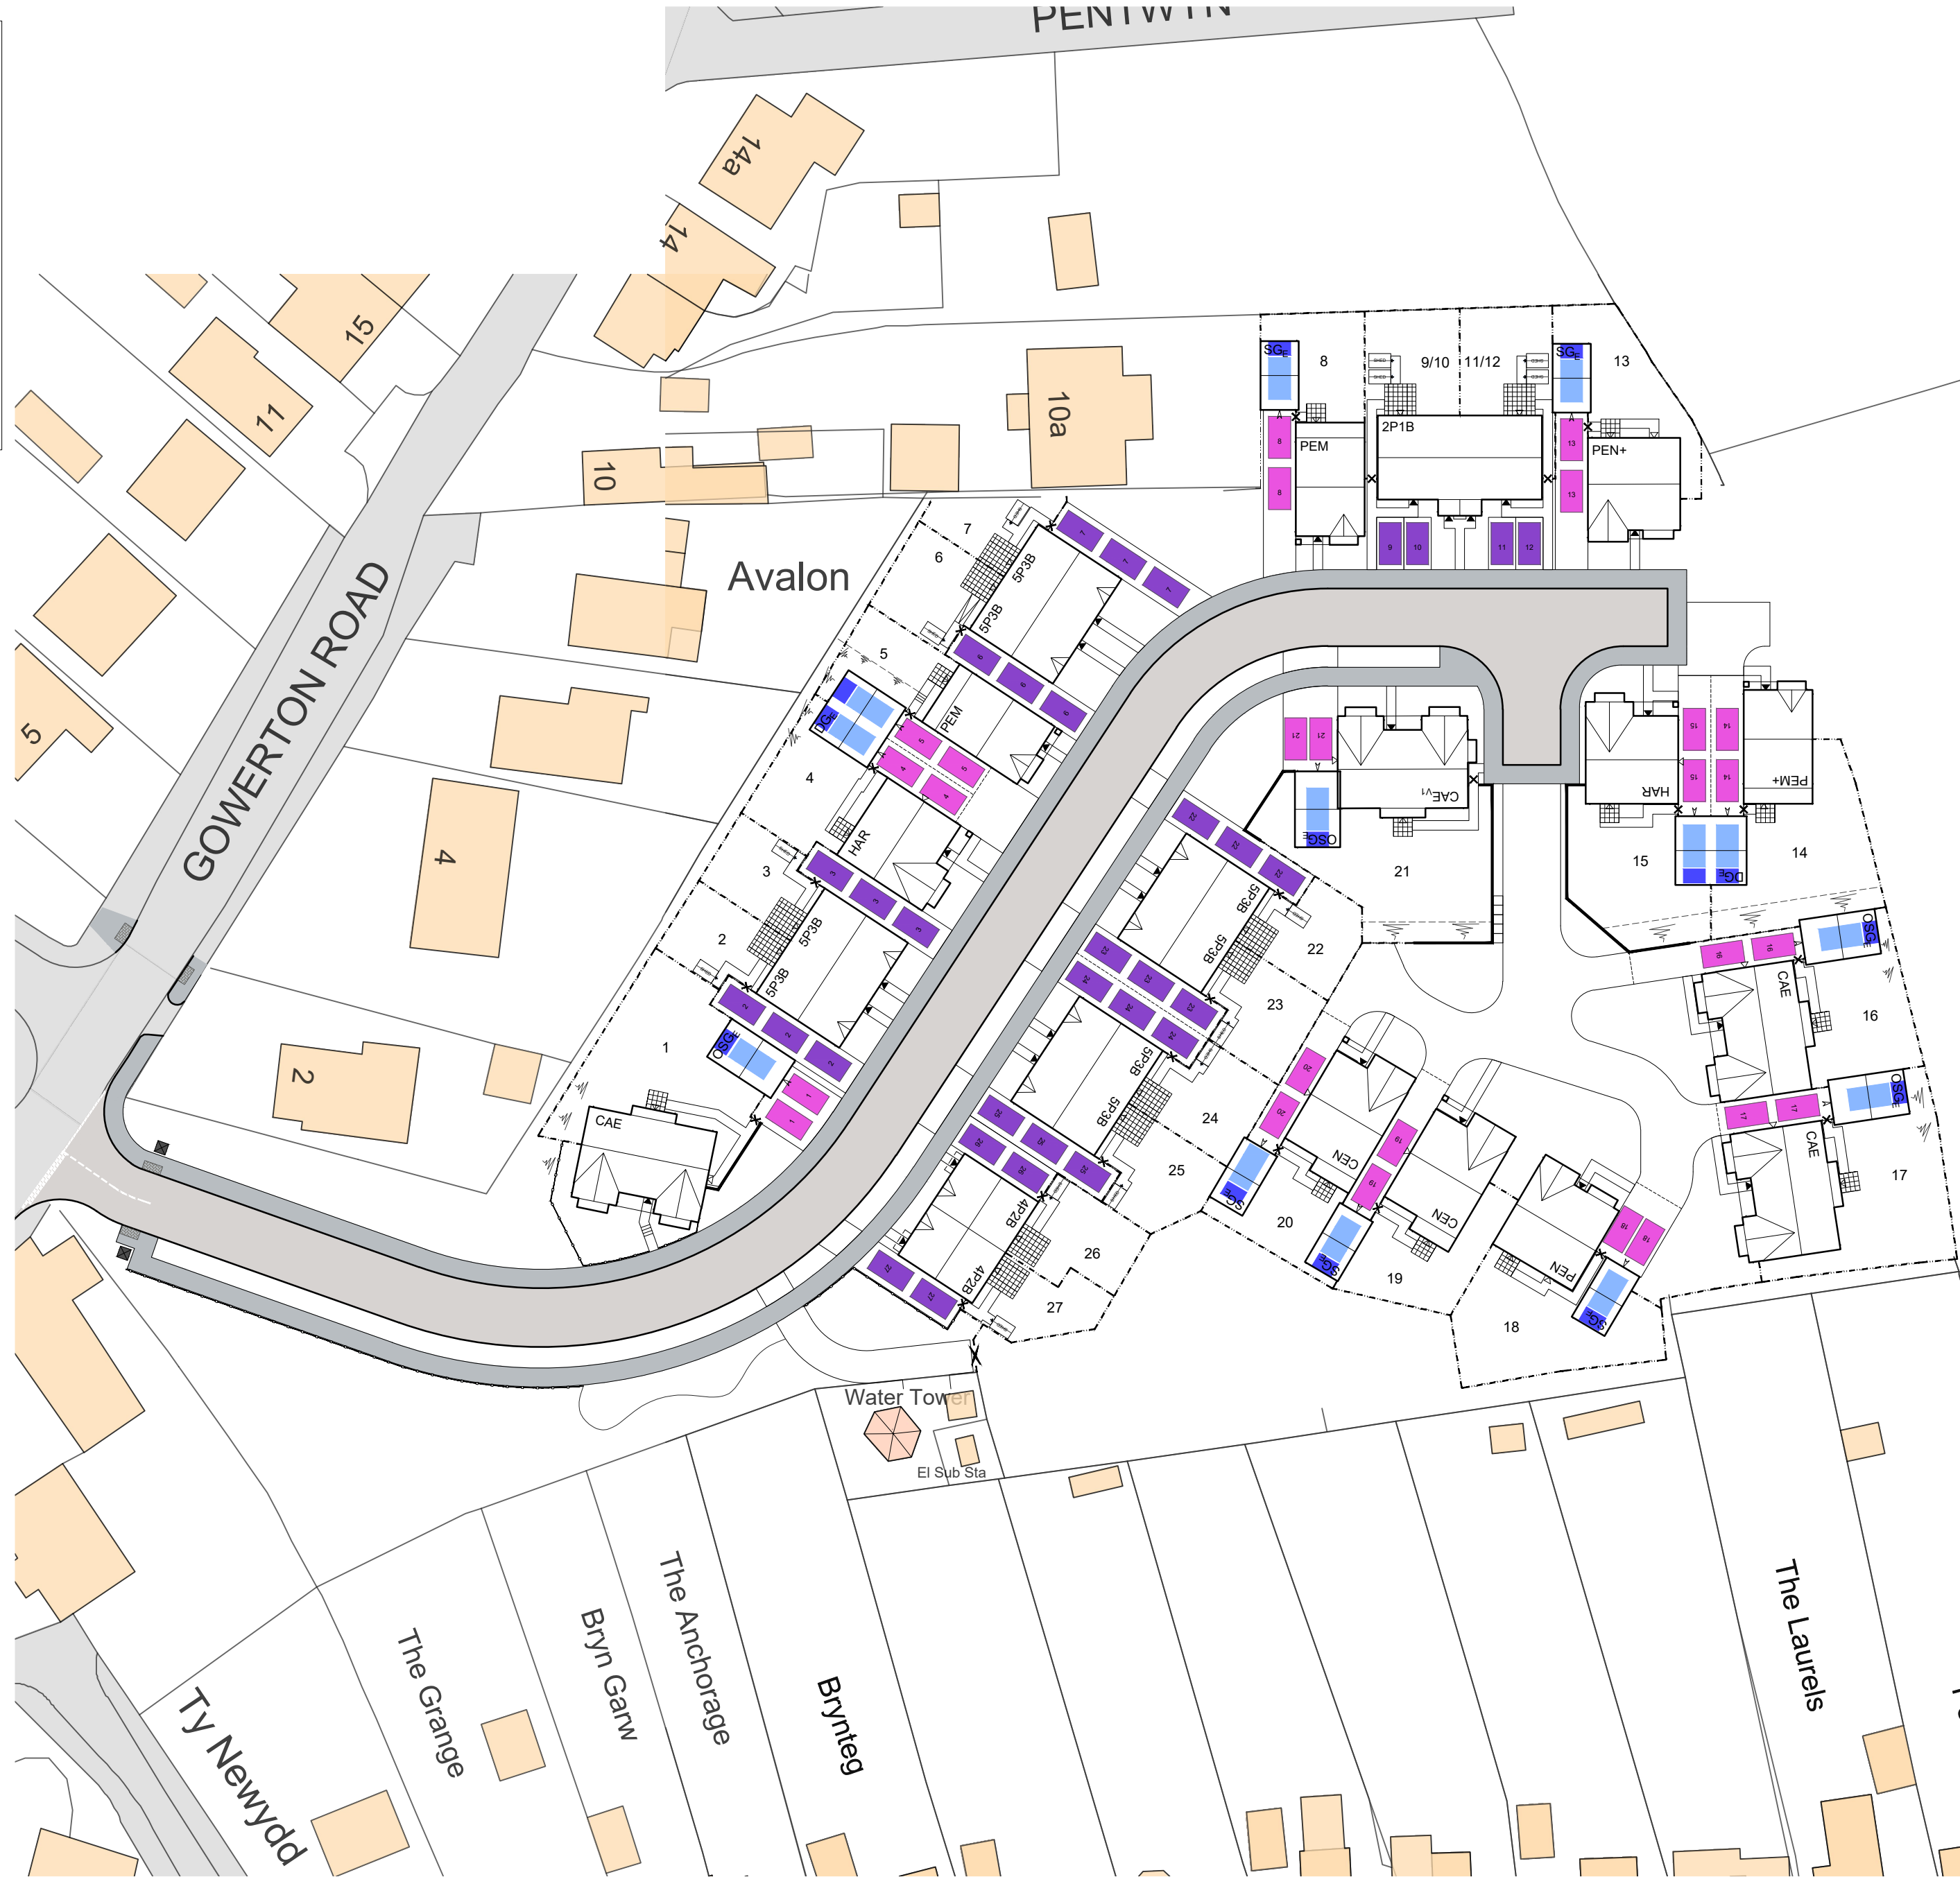

REV.	DESCRIPTION	DATE
2	Site Layout revised.	10.06.24
1	Site Layout revised.	03.04.24

CLIENT  
**Westacres**

JOB TITLE  
**Three Crosses, Swansea.**

DRAWING TITLE  
**Parking Strategy Layout**

SCALE @ A2	DATE	DRAWN BY
1:500	Aug '23	KE
JOB NO.	DRAWING NO.	REVISION
2218	PS-01	2



10 Gold Tops  
 Newport NP20 4PH  
 t. 01633 844970  
 e. info@hammond-ltd.co.uk

[www.hammond-ltd.co.uk](http://www.hammond-ltd.co.uk)

© Hammond Architectural Limited 2024  
 Figured dimensions must be taken in preference to scaled dimensions and any discrepancies are to be referred to Hammond Architectural Ltd. Contractors, subcontractors and suppliers must verify all dimensions on site before commencing any work or making any workshop drawings.

