
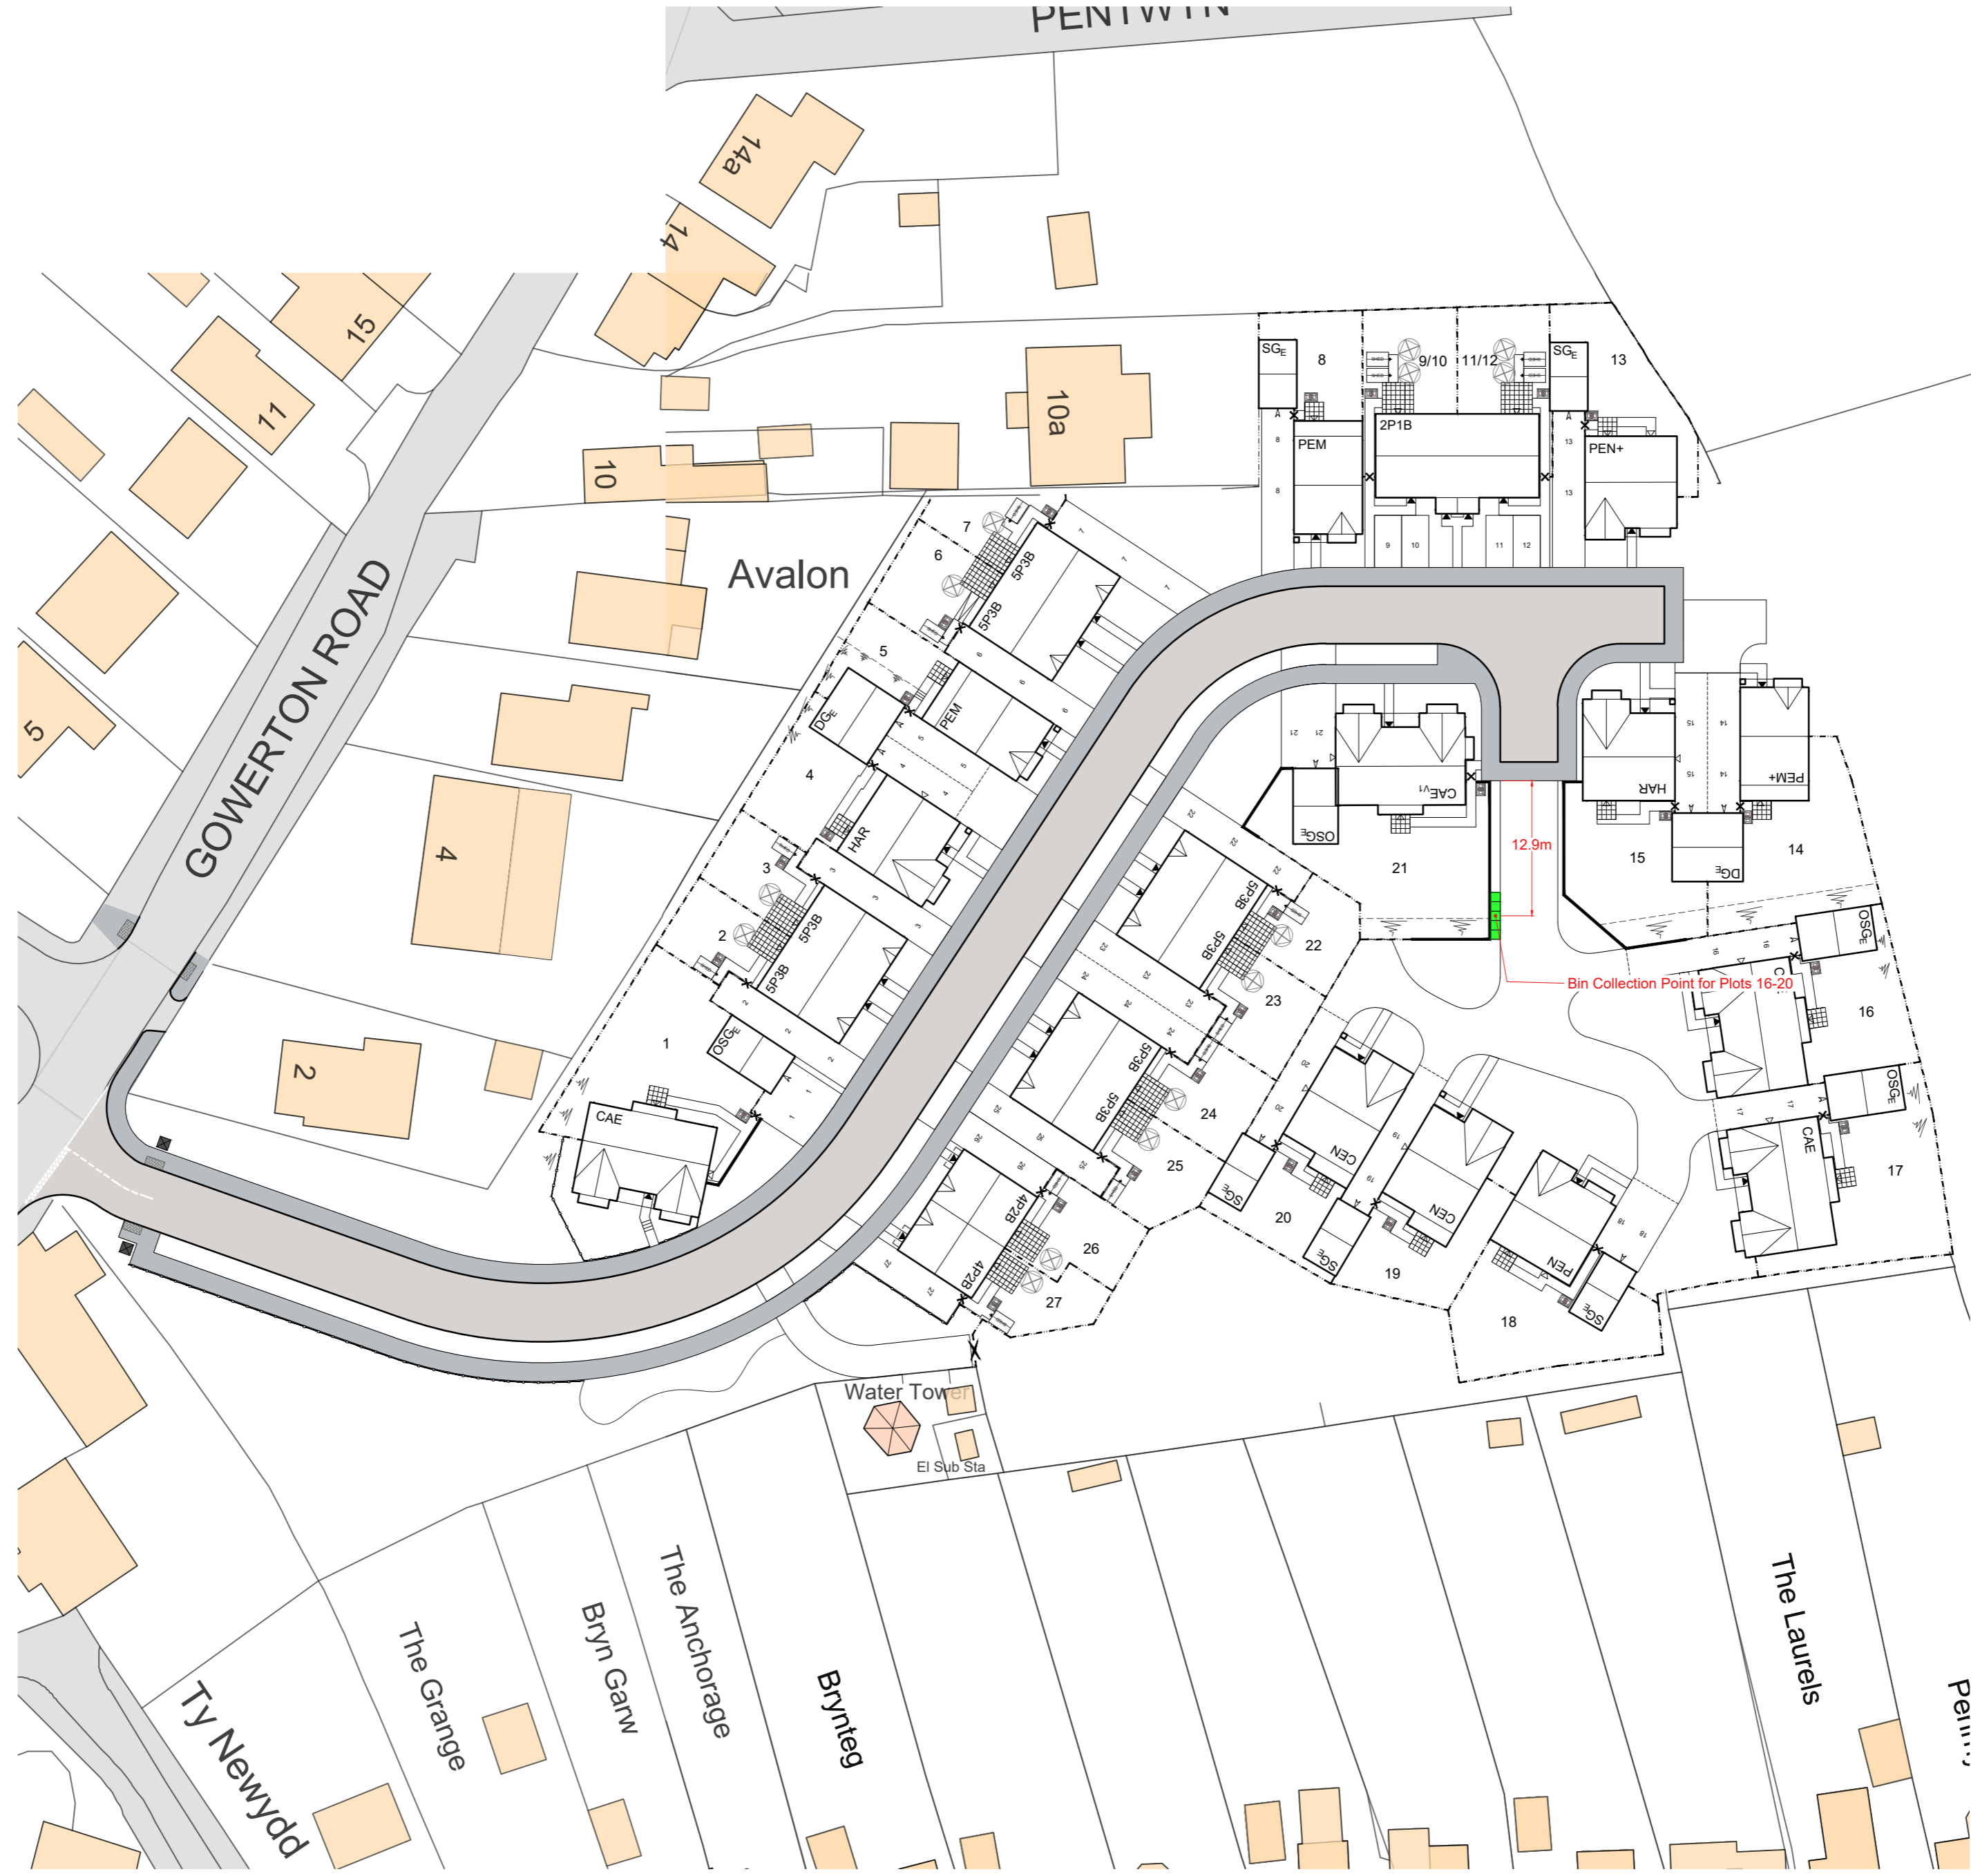


Refuse Strategy

 Bin Collection Points



2	Site Layout revised.	10.06.24
1	Site Layout revised.	03.04.24
REV.	DESCRIPTION	DATE

CLIENT
Morganstone

JOB TITLE
Three Crosses, Swansea.

DRAWING TITLE
Refuse Strategy Layout

SCALE @ A2	DATE	DRAWN BY
1:500	Aug '23	KE
JOB NO.	DRAWING NO.	REVISION
2218	RS-01	2



10 Gold Tops
Newport NP20 4PH
t. 01633 844970
e. info@hammond-ltd.co.uk

www.hammond-ltd.co.uk

© Hammond Architectural Limited 2024
Figured dimensions must be taken in preference to scaled dimensions and any discrepancies are to be referred to Hammond Architectural Ltd. Contractors, subcontractors and suppliers must verify all dimensions on site before commencing any work or making any workshop drawings.

