


22/08/2024 09:53:15
 RCA Document Reference: RCA_A1_Landscape_Version 1
 RCA Job File: 21721 - Former Bodlondeb Residential Home, Penparcau, Ceredigion. SY23 1SJY - RCA Civil Drawings\21721-03-dwg
 V:\RCA Job Files\21721 - Former Bodlondeb Residential Home, Penparcau, Ceredigion. SY23 1SJY - RCA Civil Drawings\21721-03-dwg

DO NOT SCALE

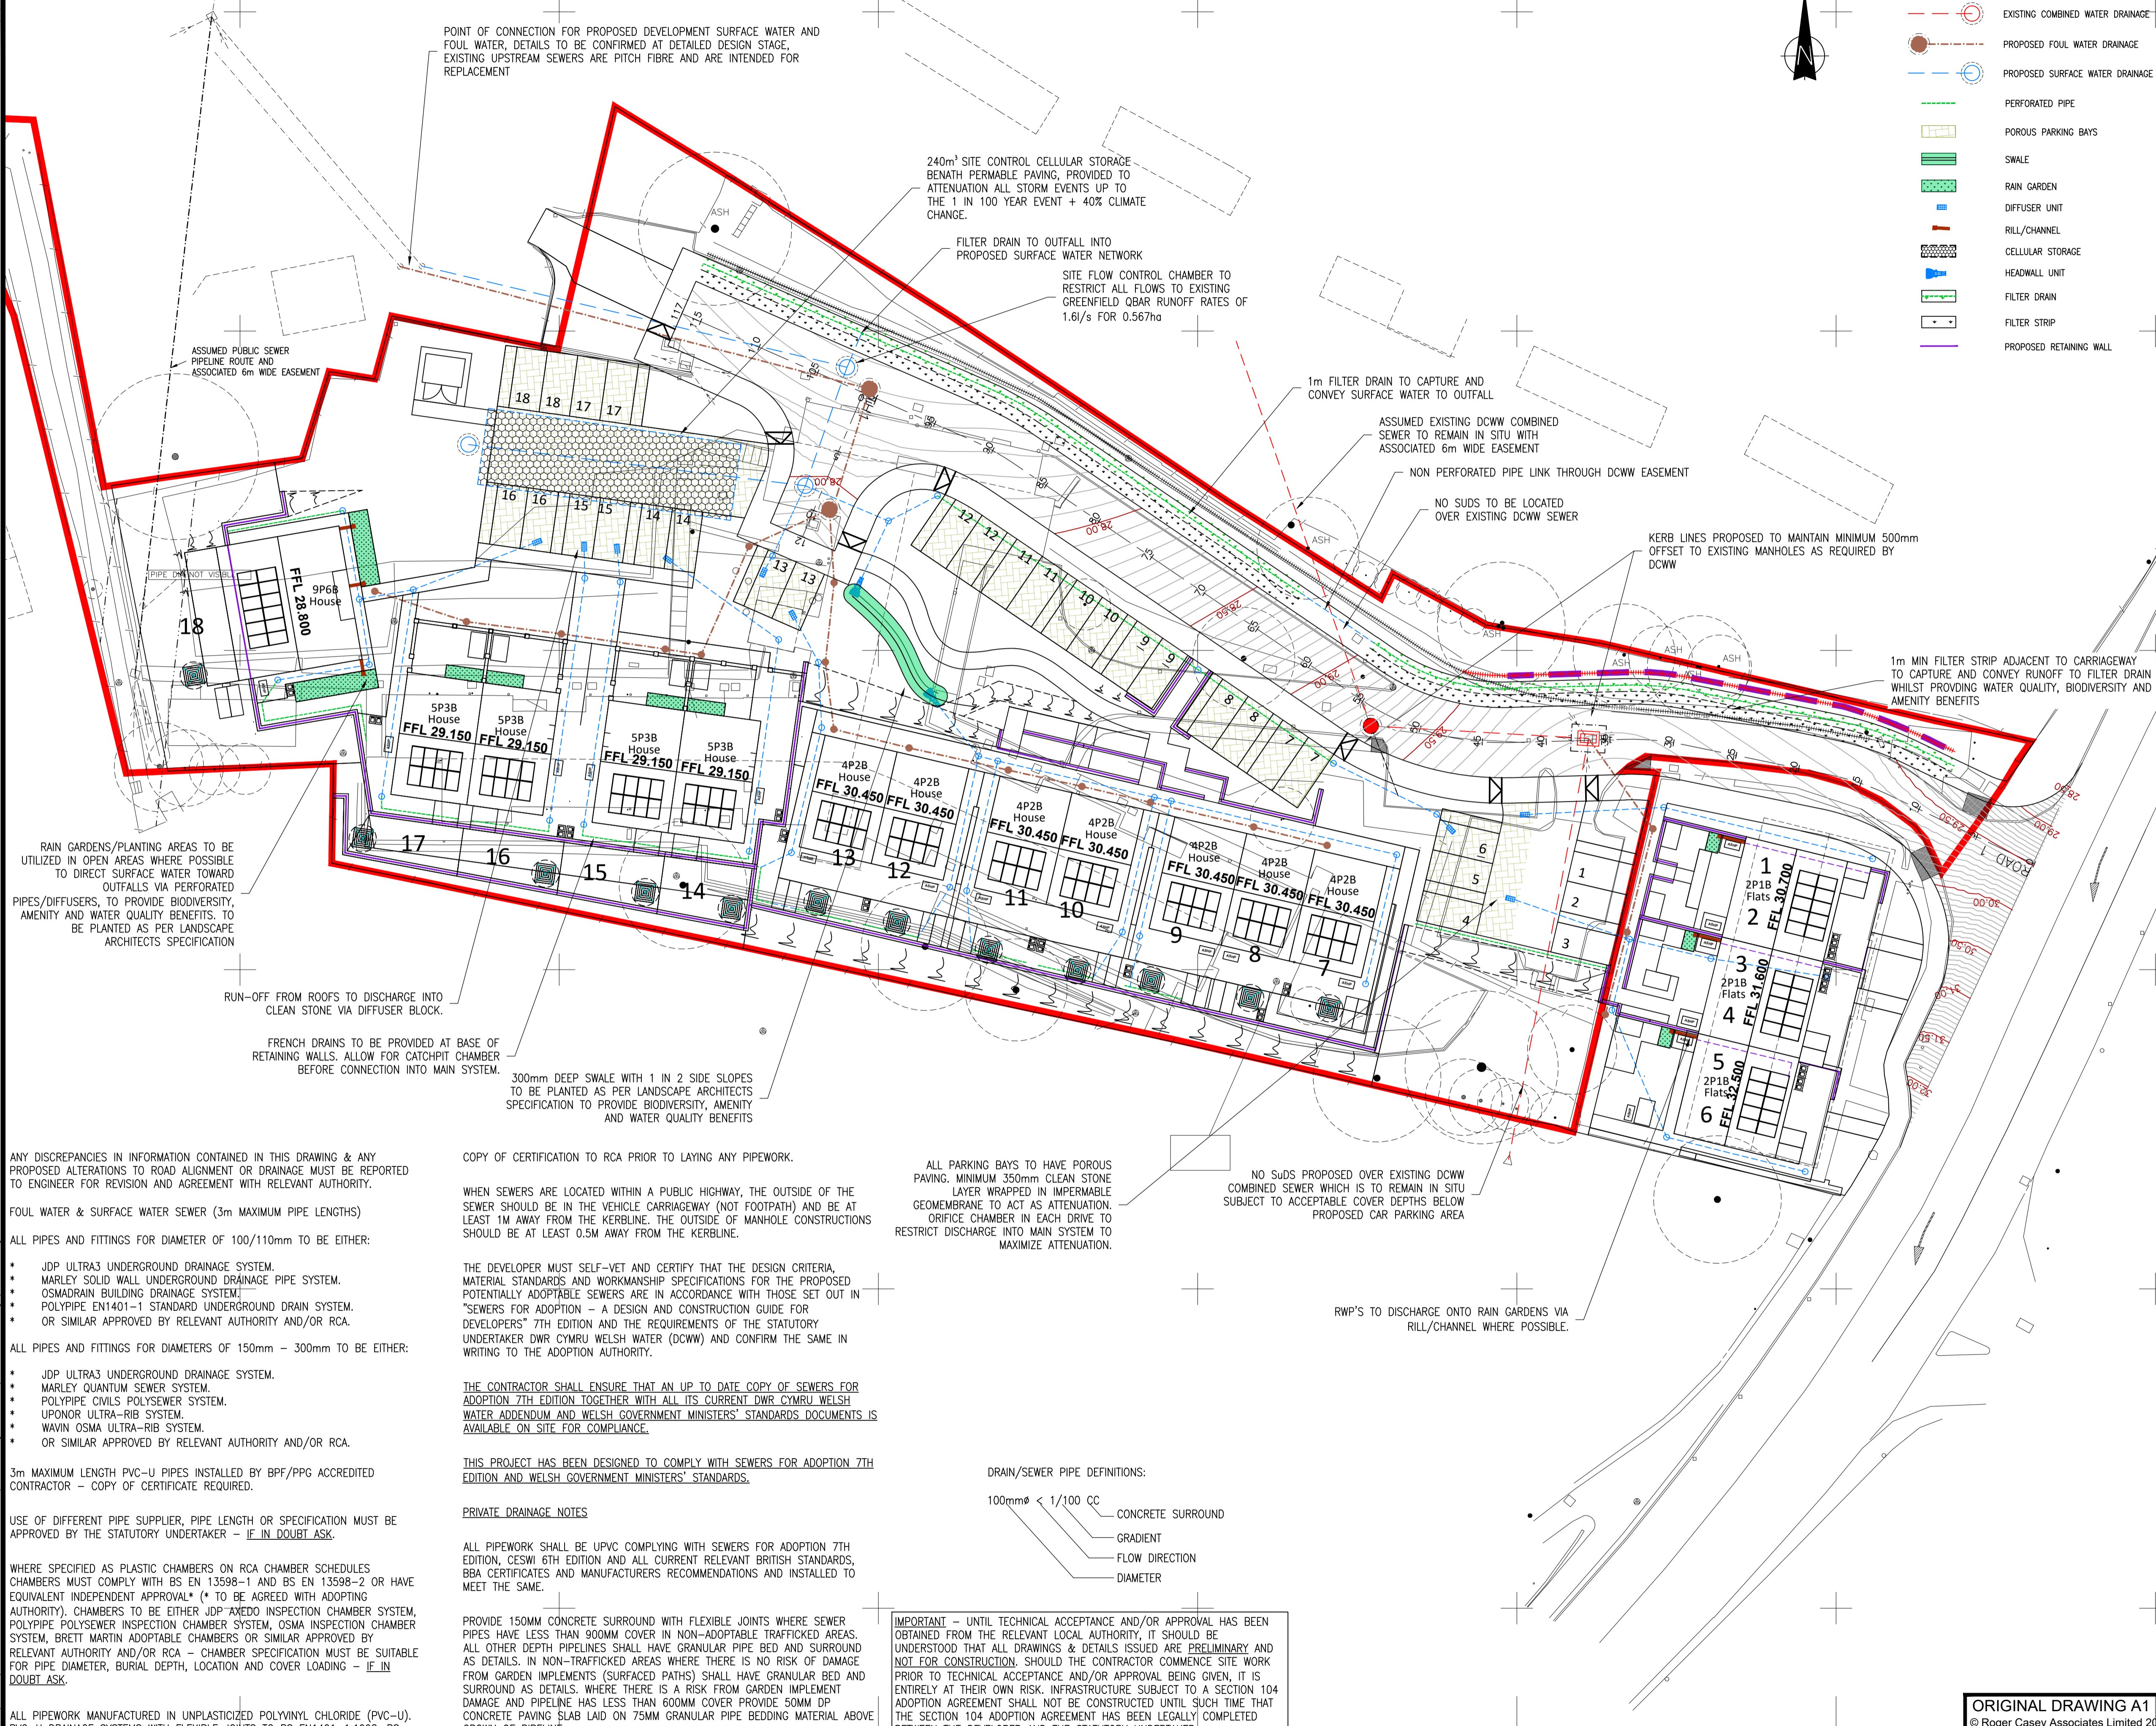

- KEY**
- EXISTING COMBINED WATER DRAINAGE
 - PROPOSED FOUL WATER DRAINAGE
 - PROPOSED SURFACE WATER DRAINAGE
 - PERFORATED PIPE
 - POROUS PARKING BAYS
 - SWALE
 - RAIN GARDEN
 - DIFFUSER UNIT
 - RILL/CHANNEL
 - CELLULAR STORAGE
 - HEADWALL UNIT
 - FILTER DRAIN
 - FILTER STRIP
 - PROPOSED RETAINING WALL

NOTES:

THE PROPERTY OF THIS DRAWING AND DESIGN IS VESTED IN ROGER CASEY ASSOCIATES AND MUST NOT BE COPIED OR REPRODUCED IN ANY WAY WITHOUT THE WRITTEN CONSENT OF ROGER CASEY ASSOCIATES.

THE CONTRACTOR IS TO CHECK ALL LEVELS AND DIMENSIONS BEFORE WORK COMMENCES, AND ANY DISCREPANCIES TO BE REPORTED IMMEDIATELY TO THE CONSULTANTS.

WORK TO FIGURED DIMENSIONS IN PREFERENCE TO SCALING.

THIS DRAWING IS TO BE READ IN CONJUNCTION WITH ALL OTHER ROGER CASEY ASSOCIATES DRAWINGS AND SPECIFICATIONS AND ALL OTHER CONSULTANTS DRAWINGS AND SPECIFICATIONS RELATING TO THIS PROJECT.

THE CONTRACTOR IS EXPECTED TO SUPPLY AND DO EVERYTHING NECESSARY FOR THE PROPER EXECUTION OF THE WORKS THAT MAY BE REASONABLY INFERRED FROM THE DRAWINGS AND SPECIFICATION, WHETHER REFERRED TO IN DETAIL OR NOT, WITHOUT EXTRA PAYMENT IN RESPECT THEREOF.

NOTES (CONTINUED)

ALL FIGURED LEVELS ARE RELATED TO LAND SURVEY DATUM AS RCA DRAWING NUMBER JOB NUMBER/01 UNLESS NOTED OTHERWISE.

ALL FIGURED DIMENSIONS ARE IN MILLIMETRES UNLESS NOTED OTHERWISE.

ALL WORKS SHALL BE IN ACCORDANCE WITH CURRENT RELEVANT SECTIONS OF:

- * SPECIFICATION FOR HIGHWAY WORKS
- * DESIGN MANUAL FOR ROADS AND BRIDGES
- * LOCAL AUTHORITY HIGHWAY ADOPTION REQUIREMENTS
- * LOCAL AUTHORITY SAB APPROVAL AND REQUIREMENTS
- * SEWERS FOR ADOPTION 7th EDITION
- * BUILDING REGULATIONS
- * BRITISH STANDARDS
- * NEW ROADS AND STREET WORKS ACT
- * HEALTH AND SAFETY REGULATIONS
- * GOOD PRACTICE

IT IS KNOWN THAT EXISTING UTILITY COMPANY UNDERGROUND SERVICES AND APPARATUS IS PRESENT WITHIN THE PROPOSED WORKS AREA THE CONTRACTOR SHOULD ALLOW FOR ALL NECESSARY INVESTIGATIVE WORK (CAT DETECTION, TRIAL HOLES, ETC.) TO DETERMINE ROUTE AND DEPTH OF ALL UNDERGROUND SERVICES TO AVOID DAMAGE AND PRESERVE SUPPLIES TO EXISTING DWELLINGS / PREMISES.

ALL REDUNDANT SERVICES AND DRAINAGE INFRASTRUCTURE ARE TO BE GRUBBED UP

RAIN GARDENS/PLANTING AREAS TO BE UTILIZED IN OPEN AREAS WHERE POSSIBLE TO DIRECT SURFACE WATER TOWARD OUTFALLS VIA PERFORATED PIPES/DIFFUSERS, TO PROVIDE BIODIVERSITY, AMENITY AND WATER QUALITY BENEFITS. TO BE PLANTED AS PER LANDSCAPE ARCHITECTS SPECIFICATION

RUN-OFF FROM ROOFS TO DISCHARGE INTO CLEAN STONE VIA DIFFUSER BLOCK.

FRENCH DRAINS TO BE PROVIDED AT BASE OF RETAINING WALLS. ALLOW FOR CATCHPIT CHAMBER BEFORE CONNECTION INTO MAIN SYSTEM.

300mm DEEP SWALE WITH 1 IN 2 SIDE SLOPES TO BE PLANTED AS PER LANDSCAPE ARCHITECTS SPECIFICATION TO PROVIDE BIODIVERSITY, AMENITY AND WATER QUALITY BENEFITS

ANY DISCREPANCIES IN INFORMATION CONTAINED IN THIS DRAWING & ANY PROPOSED ALTERATIONS TO ROAD ALIGNMENT OR DRAINAGE MUST BE REPORTED TO ENGINEER FOR REVISION AND AGREEMENT WITH RELEVANT AUTHORITY.

FOUL WATER & SURFACE WATER SEWER (3m MAXIMUM PIPE LENGTHS)

ALL PIPES AND FITTINGS FOR DIAMETER OF 100/110mm TO BE EITHER:

- * JDP ULTRA3 UNDERGROUND DRAINAGE SYSTEM.
- * MARLEY SOLID WALL UNDERGROUND DRAINAGE PIPE SYSTEM.
- * OSMADRAIN BUILDING DRAINAGE SYSTEM.
- * POLYPIPE EN1401-1 STANDARD UNDERGROUND DRAIN SYSTEM.
- * OR SIMILAR APPROVED BY RELEVANT AUTHORITY AND/OR RCA.

ALL PIPES AND FITTINGS FOR DIAMETERS OF 150mm - 300mm TO BE EITHER:

- * JDP ULTRA3 UNDERGROUND DRAINAGE SYSTEM.
- * MARLEY QUANTUM SEWER SYSTEM.
- * POLYPIPE CIVILS POLYSEWER SYSTEM.
- * UPONOR ULTRA-RIB SYSTEM.
- * WAVIN OSMIA ULTRA-RIB SYSTEM.
- * OR SIMILAR APPROVED BY RELEVANT AUTHORITY AND/OR RCA.

3m MAXIMUM LENGTH PVC-U PIPES INSTALLED BY BPF/PPG ACCREDITED CONTRACTOR - COPY OF CERTIFICATE REQUIRED.

USE OF DIFFERENT PIPE SUPPLIER, PIPE LENGTH OR SPECIFICATION MUST BE APPROVED BY THE STATUTORY UNDERTAKER - IF IN DOUBT ASK.

WHERE SPECIFIED AS PLASTIC CHAMBERS ON RCA CHAMBER SCHEDULES CHAMBERS MUST COMPLY WITH BS EN 13598-1 AND BS EN 13598-2 OR HAVE EQUIVALENT INDEPENDENT APPROVAL* (* TO BE AGREED WITH ADOPTING AUTHORITY). CHAMBERS TO BE EITHER JDP-TRADO INSPECTION CHAMBER SYSTEM, POLYPIPE POLYSEWER INSPECTION CHAMBER SYSTEM, OSMIA INSPECTION CHAMBER SYSTEM, BRETT MARTIN ADAPTABLE CHAMBERS OR SIMILAR APPROVED BY RELEVANT AUTHORITY AND/OR RCA - CHAMBER SPECIFICATION MUST BE SUITABLE FOR PIPE DIAMETER, BURIAL DEPTH, LOCATION AND COVER LOADING - IF IN DOUBT ASK.

ALL PIPEWORK MANUFACTURED IN UNPLASTICIZED POLYVINYL CHLORIDE (PVC-U). PVC-U DRAINAGE SYSTEMS WITH FLEXIBLE JOINTS TO BS EN1401-1:1998, BS 4660 OR BS 5481. PVC-U PIPES INSTALLED BY BRITISH PLASTICS FEDERATION - PLASTIC PIPES GROUP - MANUFACTURER APPROVED INSTALLERS. PLEASE PROVIDE

COPY OF CERTIFICATION TO RCA PRIOR TO LAYING ANY PIPEWORK.

WHEN SEWERS ARE LOCATED WITHIN A PUBLIC HIGHWAY, THE OUTSIDE OF THE SEWER SHOULD BE IN THE VEHICLE CARRIAGEWAY (NOT FOOTPATH) AND BE AT LEAST 1M AWAY FROM THE KERBLINE, THE OUTSIDE OF MANHOLE CONSTRUCTIONS SHOULD BE AT LEAST 0.5M AWAY FROM THE KERBLINE.

THE DEVELOPER MUST SELF-VET AND CERTIFY THAT THE DESIGN CRITERIA, MATERIAL STANDARDS AND WORKMANSHIP SPECIFICATIONS FOR THE PROPOSED POTENTIALLY ADOPTABLE SEWERS ARE IN ACCORDANCE WITH THOSE SET OUT IN "SEWERS FOR ADOPTION - A DESIGN AND CONSTRUCTION GUIDE FOR DEVELOPERS" 7TH EDITION AND THE REQUIREMENTS OF THE STATUTORY UNDERTAKER DWR CYMRU WELSH WATER (DCWW) AND CONFIRM THE SAME IN WRITING TO THE ADOPTION AUTHORITY.

THE CONTRACTOR SHALL ENSURE THAT AN UP TO DATE COPY OF SEWERS FOR ADOPTION 7TH EDITION TOGETHER WITH ALL ITS CURRENT DWR CYMRU WELSH WATER ADDENDUM AND WELSH GOVERNMENT MINISTERS' STANDARDS DOCUMENTS IS AVAILABLE ON SITE FOR COMPLIANCE.

THIS PROJECT HAS BEEN DESIGNED TO COMPLY WITH SEWERS FOR ADOPTION 7TH EDITION AND WELSH GOVERNMENT MINISTERS' STANDARDS.

PRIVATE DRAINAGE NOTES

ALL PIPEWORK SHALL BE UPVC COMPLYING WITH SEWERS FOR ADOPTION 7TH EDITION, CESWI 6TH EDITION AND ALL CURRENT RELEVANT BRITISH STANDARDS, BBA CERTIFICATES AND MANUFACTURERS RECOMMENDATIONS AND INSTALLED TO MEET THE SAME.

PROVIDE 150MM CONCRETE SURROUND WITH FLEXIBLE JOINTS WHERE SEWER PIPES HAVE LESS THAN 900MM COVER IN NON-ADOPTABLE TRAFFICKED AREAS. ALL OTHER DEPTH PIPELINES SHALL HAVE GRANULAR PIPE BED AND SURROUND AS DETAILS. IN NON-TRAFFICKED AREAS WHERE THERE IS NO RISK OF DAMAGE FROM GARDEN IMPLEMENTS (SURFACED PATHS) SHALL HAVE GRANULAR BED AND SURROUND AS DETAILS. WHERE THERE IS A RISK FROM GARDEN IMPLEMENT DAMAGE AND PIPELINE HAS LESS THAN 600MM COVER PROVIDE 50MM DP CONCRETE PAVING SLAB LAID ON 75MM GRANULAR PIPE BEDDING MATERIAL ABOVE CROWN OF PIPELINE.

ALL PARKING BAYS TO HAVE POROUS PAVING. MINIMUM 350mm CLEAN STONE LAYER WRAPPED IN IMPERMEABLE GEOMEMBRANE TO ACT AS ATTENUATION. ORIFICE CHAMBER IN EACH DRIVE TO RESTRICT DISCHARGE INTO MAIN SYSTEM TO MAXIMIZE ATTENUATION.

NO SUDS PROPOSED OVER EXISTING DCWW COMBINED SEWER WHICH IS TO REMAIN IN SITU SUBJECT TO ACCEPTABLE COVER DEPTHS BELOW PROPOSED CAR PARKING AREA

RWP'S TO DISCHARGE ONTO RAIN GARDENS VIA RILL/CHANNEL WHERE POSSIBLE.


DRAIN/SEWER PIPE DEFINITIONS:

- 100mmØ < 1/100 CC CONCRETE SURROUND
- GRADIENT
- FLOW DIRECTION
- DIAMETER

IMPORTANT - UNTIL TECHNICAL ACCEPTANCE AND/OR APPROVAL HAS BEEN OBTAINED FROM THE RELEVANT LOCAL AUTHORITY, IT SHOULD BE UNDERSTOOD THAT ALL DRAWINGS & DETAILS ISSUED ARE PRELIMINARY AND NOT FOR CONSTRUCTION. SHOULD THE CONTRACTOR COMMENCE SITE WORK PRIOR TO TECHNICAL ACCEPTANCE AND/OR APPROVAL BEING GIVEN, IT IS ENTIRELY AT THEIR OWN RISK. INFRASTRUCTURE SUBJECT TO A SECTION 104 ADOPTION AGREEMENT SHALL NOT BE CONSTRUCTED UNTIL SUCH TIME THAT THE SECTION 104 ADOPTION AGREEMENT HAS BEEN LEGALLY COMPLETED BETWEEN THE DEVELOPER AND THE STATUTORY UNDERTAKER

REV	DESCRIPTION	DRAWING STATUS	DRAWN	CHECKED	DATE
P03	REVISED TO PLANNING STATUS AND TO LATEST ARCHITECTURAL LAYOUT	PLANNING	EP	PWJL	22/08/23
P02	1 to 11 REVISED IN LINE WITH LATEST ARCHITECTURAL LAYOUT	PLANNING	EP	PWJL	15/08/23

PLANNING

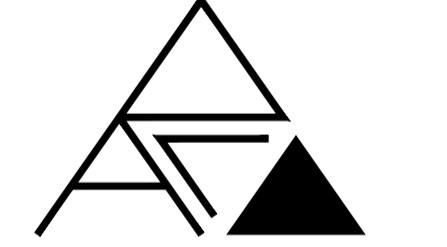

Ty Mansel, 6 Mansel Street,
Carmarthen,
Carmarthenshire SA31 1PX

T: 01267 222 646

Units 10 & 11, Merlin's Court,
Winch Lane, Haverfordwest,
Pembrokeshire SA61 1SB

T: 01437 762 795

E: office@rca-eng.co.uk

W: www.rca-eng.co.uk

Roger Casey Associates
Consulting Civil & Structural Engineers

CLIENT:
WALES AND WEST HOUSING

ARCHITECT:
RLH ARCHITECTURAL

PROJECT:
RESIDENTIAL DEVELOPMENT AT FORMER BODLONDEB HOME, PENPARCAU, SY23 1SJ

DRAWING TITLE:
P01 ENGINEERING LAYOUT (DRAINAGE STRATEGY)

ORIGINAL DRAWING A1	DESIGN BY:	CHECKED BY:	DATE:	SCALE:
© Roger Casey Associates Limited 2024	EP	EP	AUG 2023	SHOWN
RCA PROJECT REFERENCE No.: 21721	DRAWING No.: 21721-RCA-01-XX-DR-C-05			REVISION: P03