
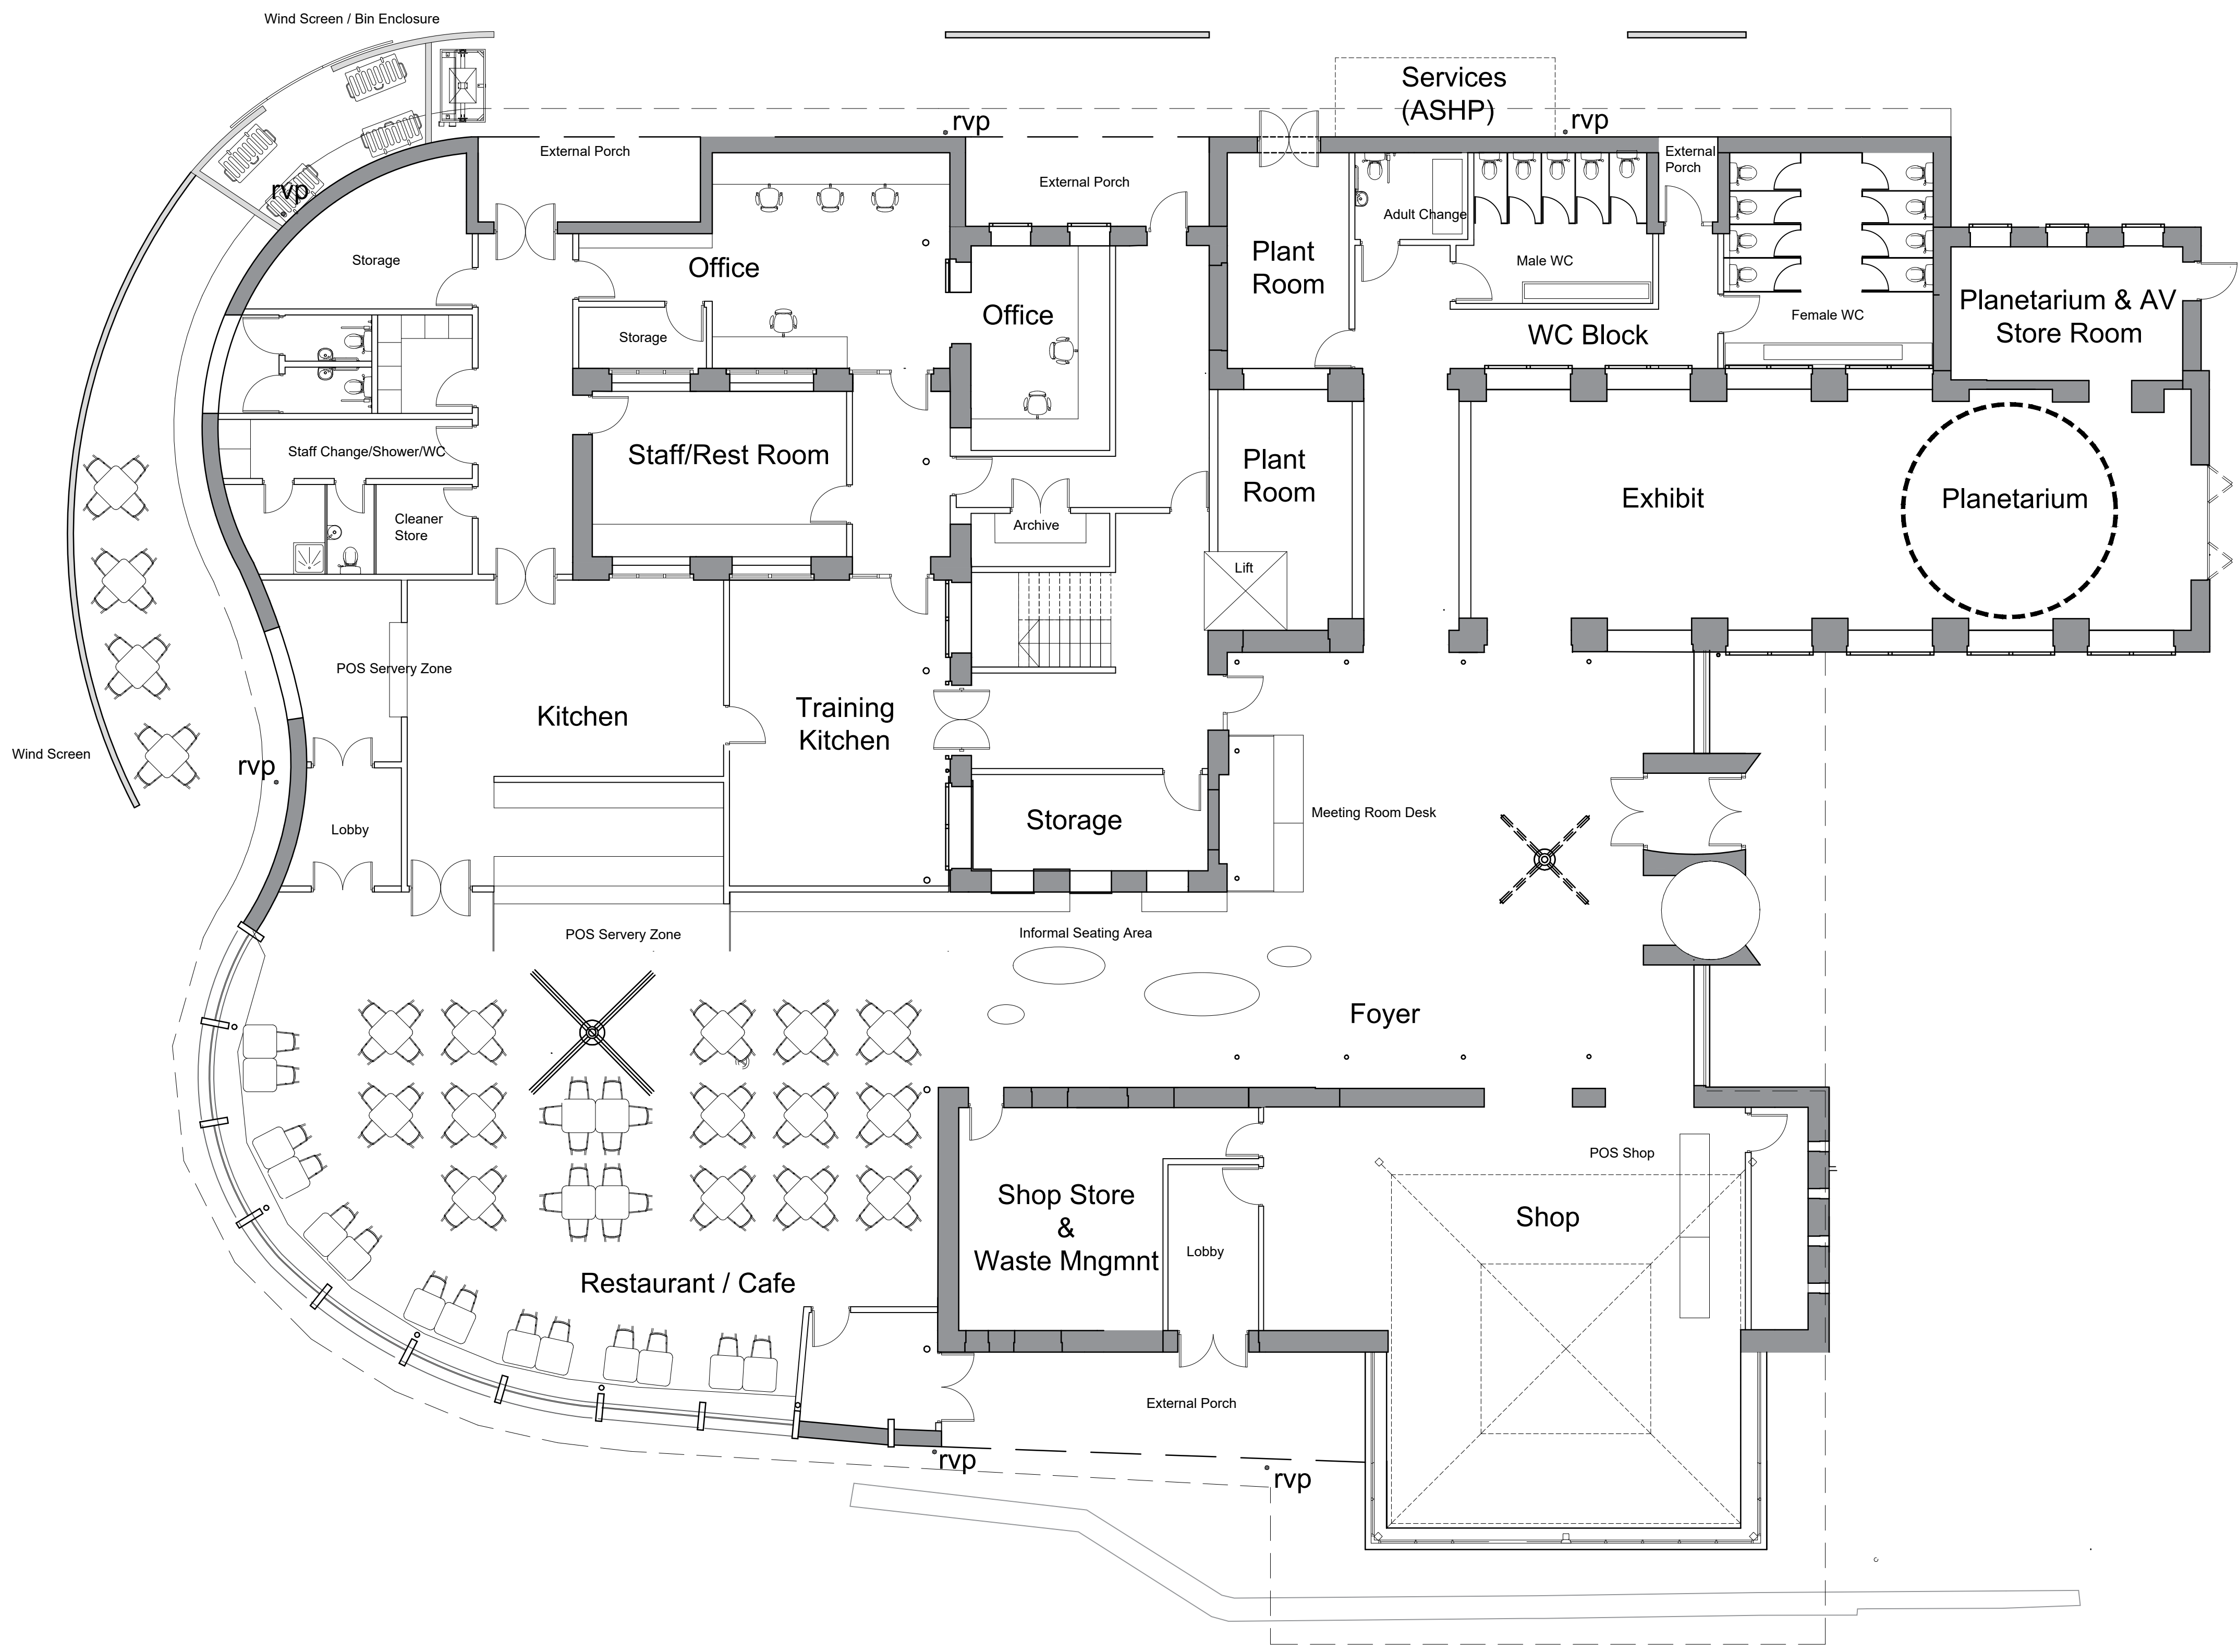


NOTE:  
THIS DRAWING IS SUBJECT TO COPYRIGHT  
ALL DIMENSIONS SHALL BE CHECKED ON SITE AND THE ARCHITECT  
SHALL BE NOTIFIED OF ANY DISCREPANCIES PRIOR TO WORK  
COMMENCING.  
PLANS HAVE BEEN BASED ON CAD DATA PROVIDED BY THE CLIENT  
WHICH HAS NOT BEEN CHECKED FOR ACCURACY  
NOTES:

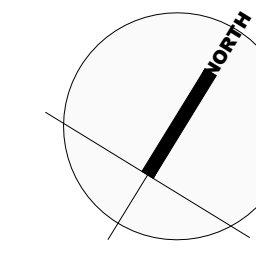

1 PLAN  
GROUND FLOOR  
SCALE 1:100

NO.	DESCRIPTION	DATE	DR BY
revP1	First Issue	05/05/24	VB
revP2	RVP Added, Roof Outline	29/06/24	VB
revP3	General Revisions	23/08/24	VB

THIS DRAWING SUBJECT TO COPYRIGHT  
CLIENT  
Welsh Water / Dwr Cymru  
PROJECT  
Elan Valley Visitor Centre  
TITLE  
GF Plan  
Proposed

DATE	SCALE @ A1	
30/04/24	1:100	
JOB NO	DRAWN BY	CHECKED
296EVC	VB	RH
DRAWING NO	REVISION	
110	P3	

**rayholearchitects**  
9th floor, 89 park lane  
croydon, london  
CR0 1JD  
Tel: +44 (0) 20 8662 4600  
Email: info@rh-architects.com