





SECTION A-A

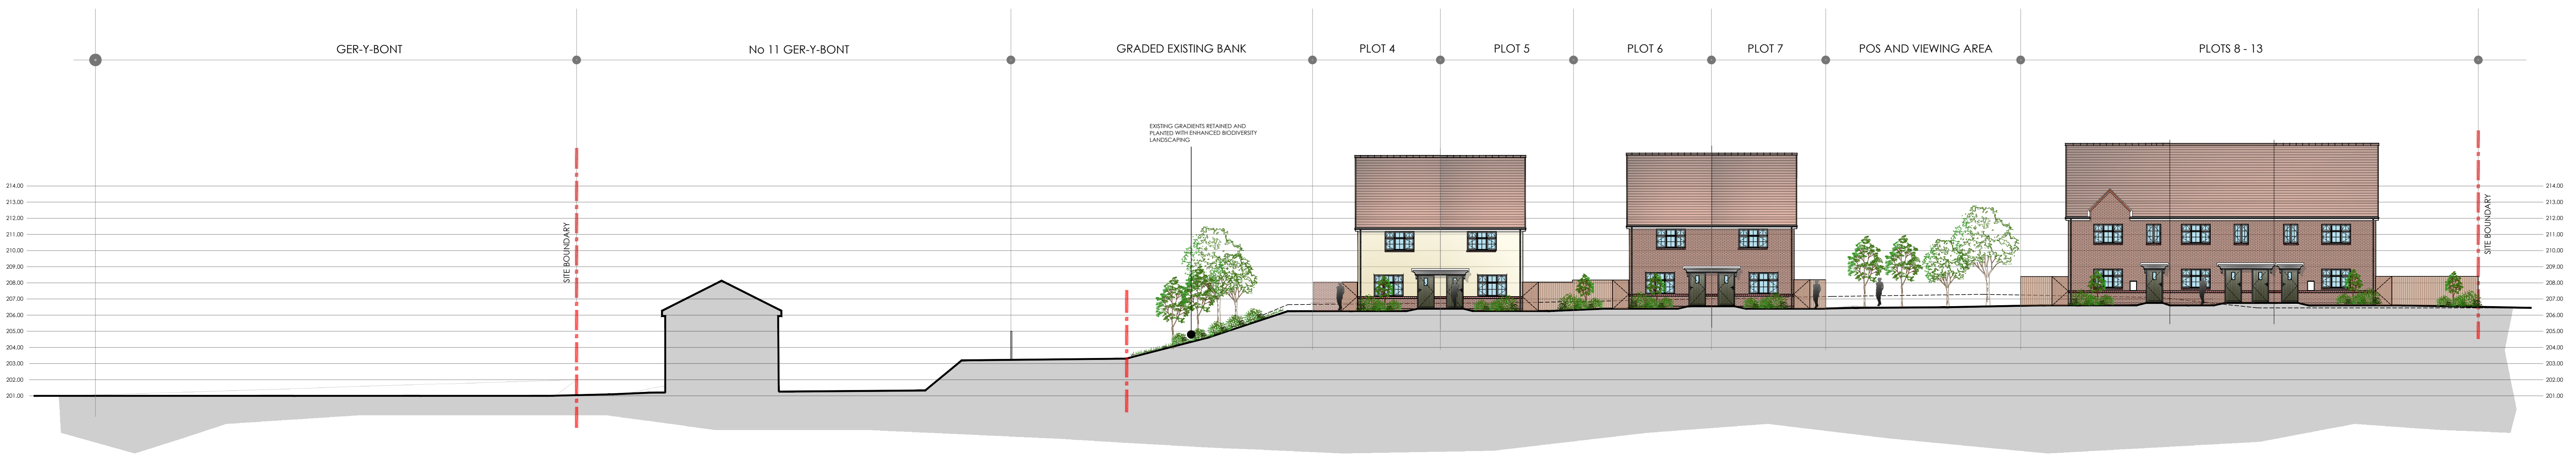


SECTION B-B

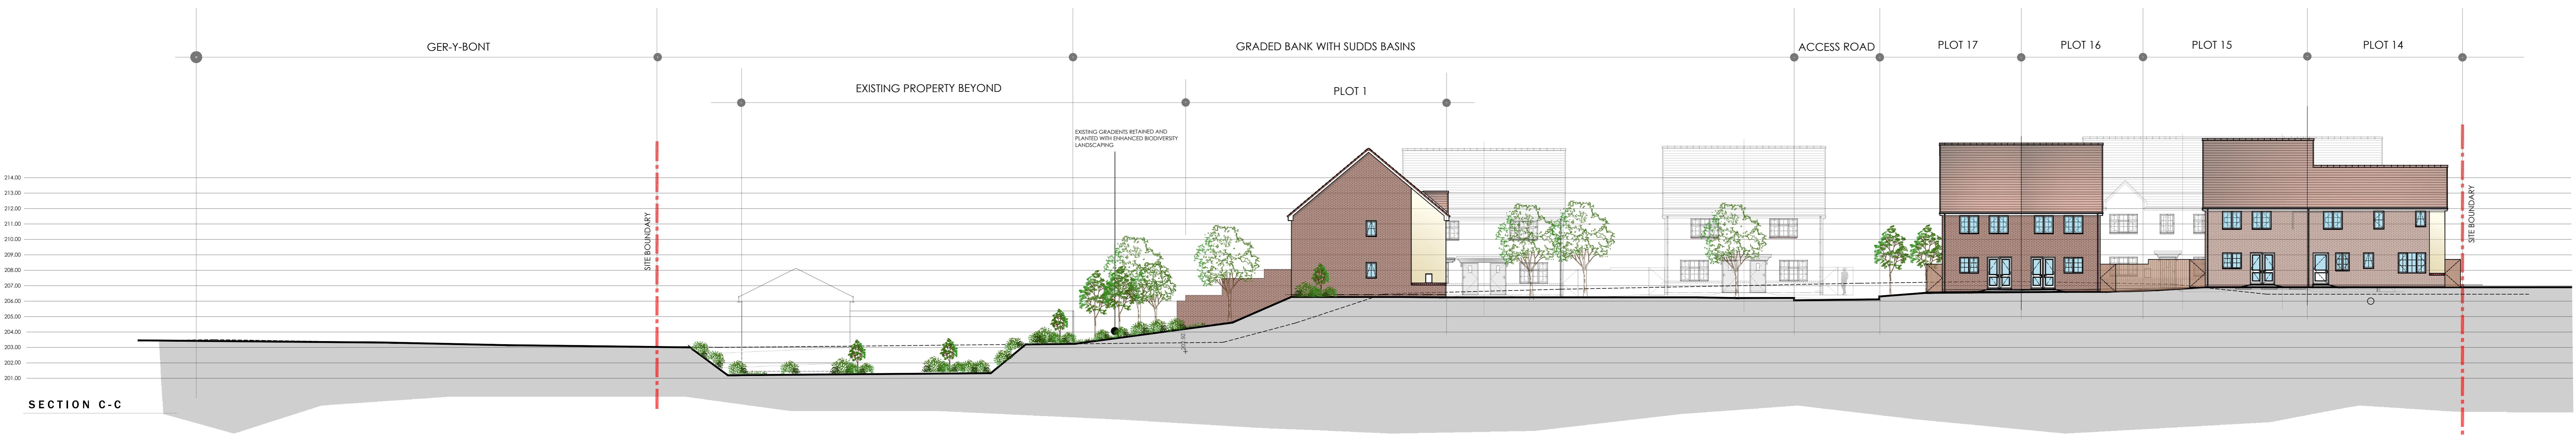

SECTION C-C

PROPOSED SITE SECTIONS 1:150

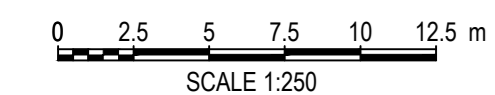

Revisions

Revision	Scale	Date	Checked
1	1:150 @ A0	Aug 24	KMIL

Drawing Purpose

PLANNING

Client

Newydd H A

Job Title

Land Off Hirwaun Road

Drawing No

LT2402_04.03

Proposed Sections

Date

Aug 24

Checked

KMIL