


KEY PLAN

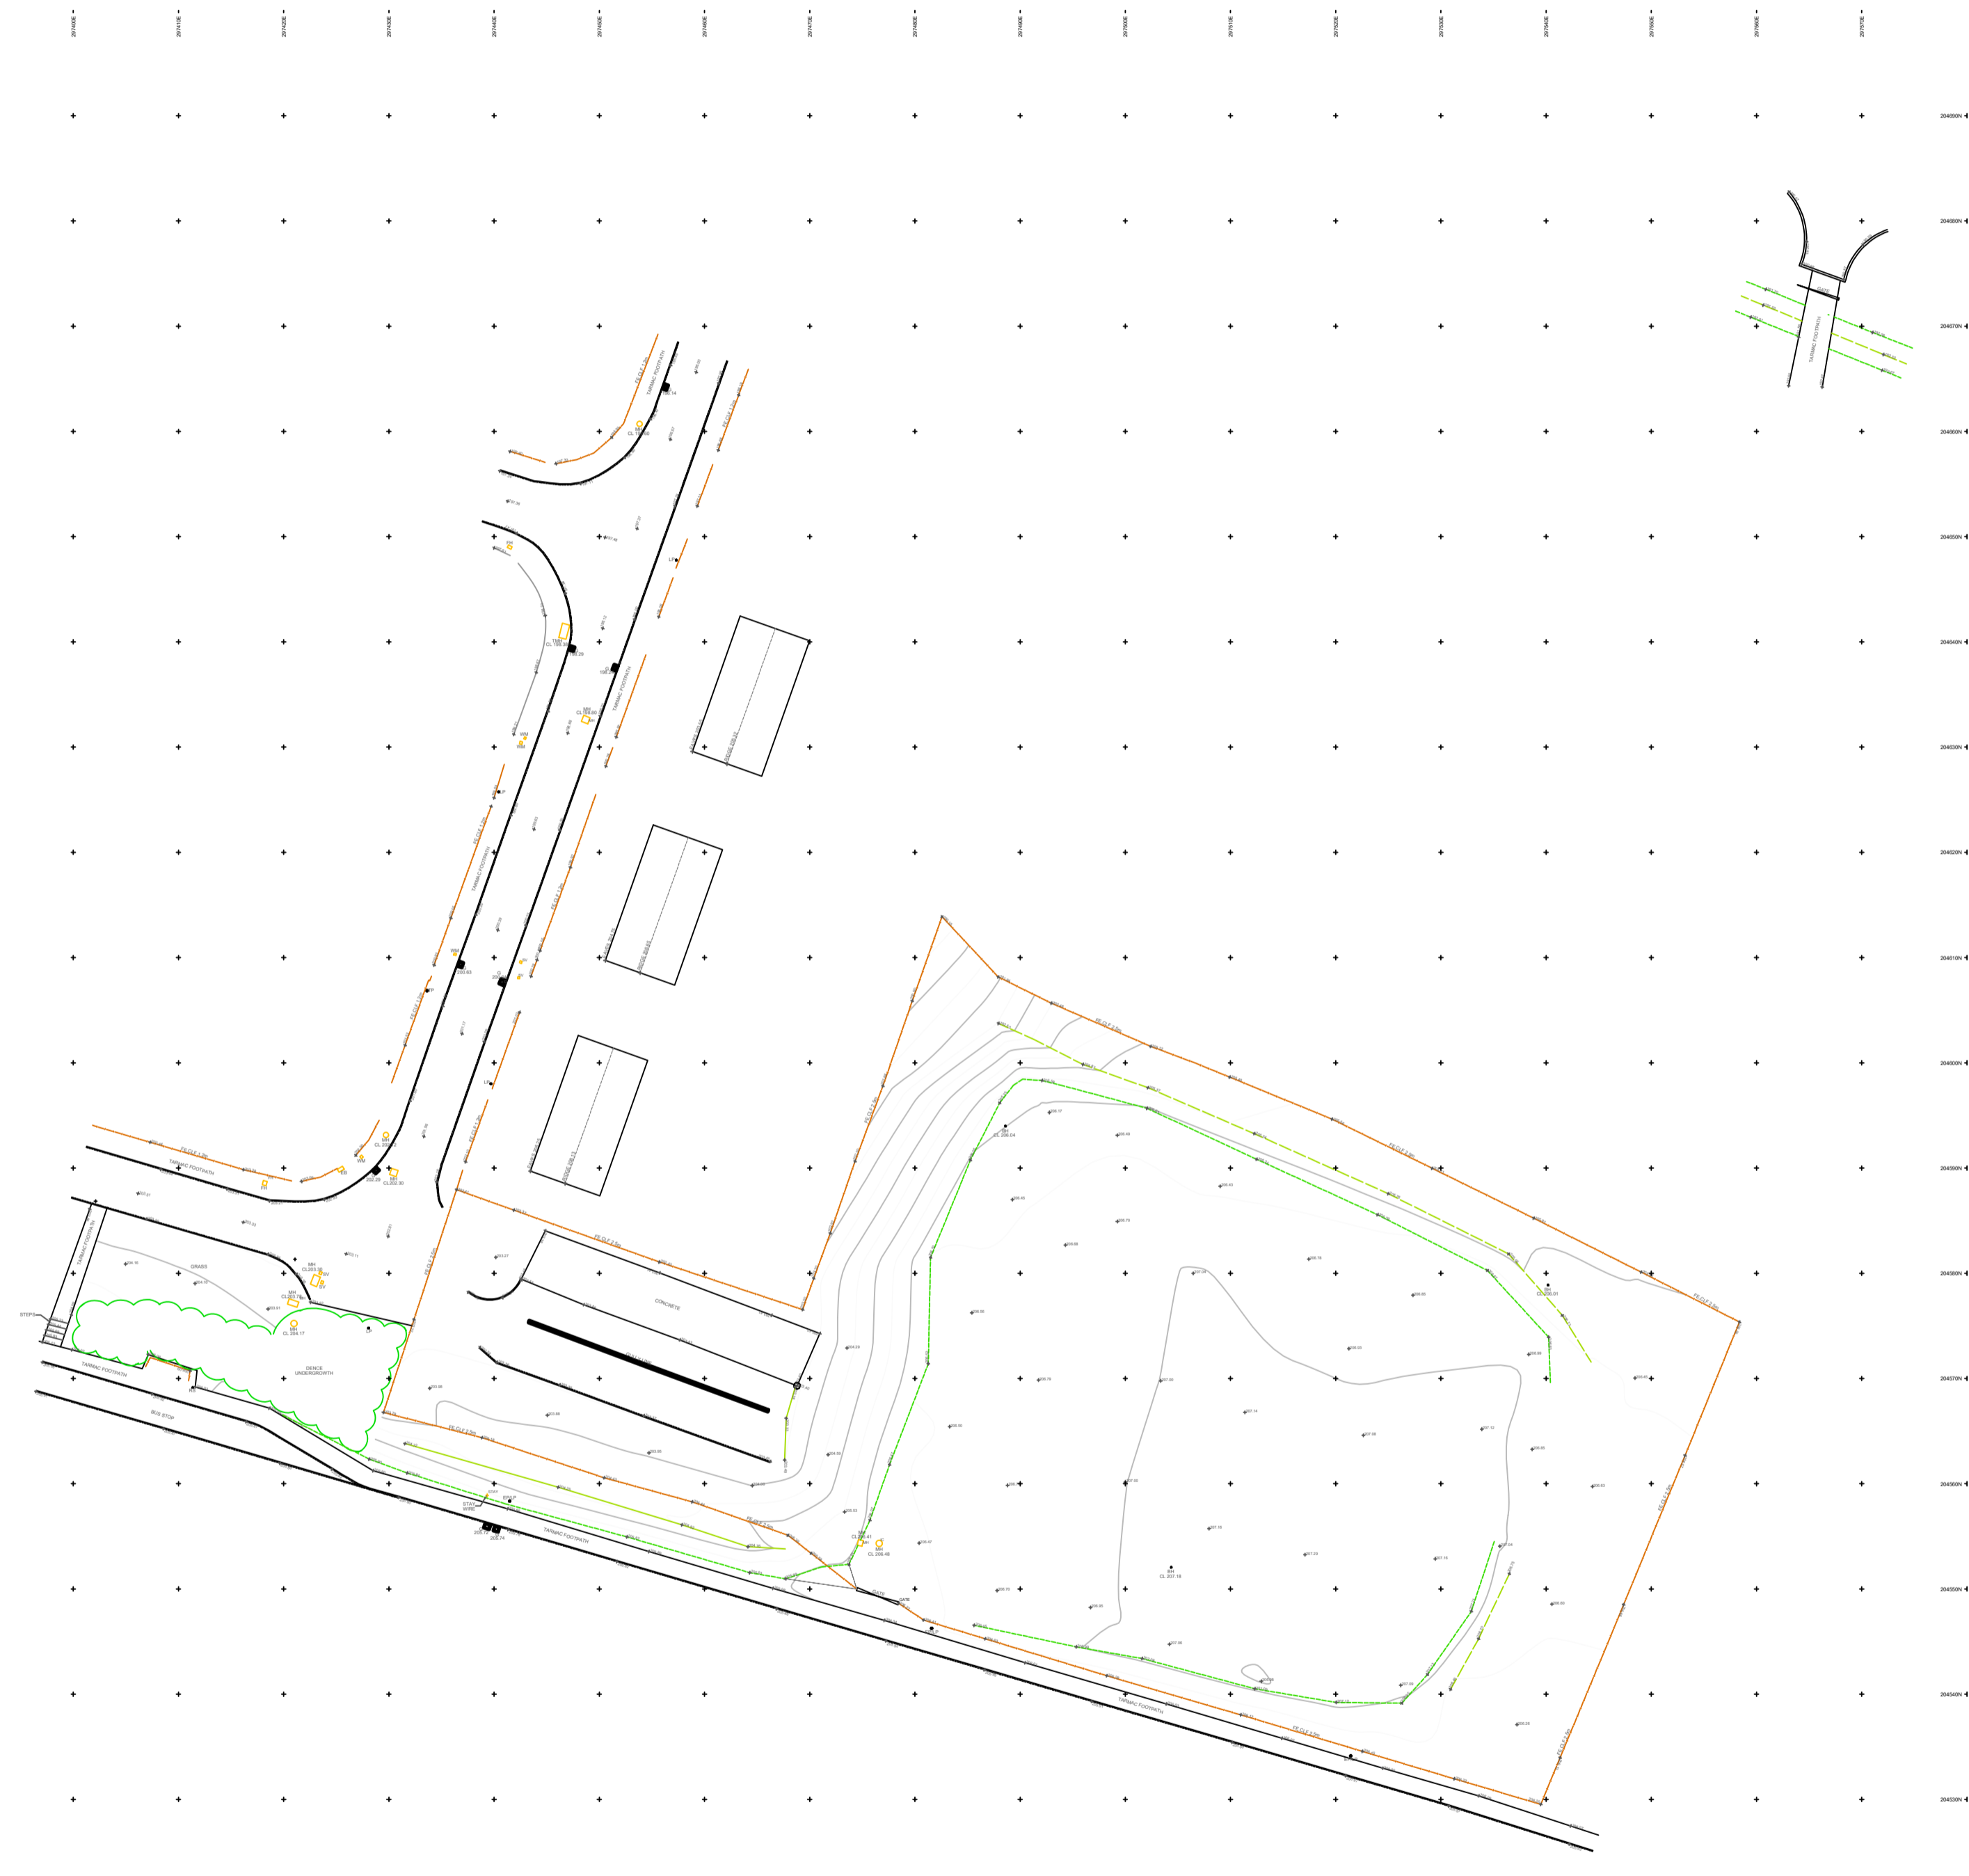

Notes:

1. This drawing is copyright and its use or reproduction without the written permission of Usk Land Survey is prohibited.
2. Due to unavoidable inaccuracies during the reproduction process these drawings should not be scaled. Where dimensions are critical Usk Land Survey should be requested to confirm dimensions based on survey information. Scales appearing at the base of this plan are for indicative purposes only.
3. This plan has been prepared in accordance with B.S. 1192, Part 1 in relation to scale and dimension. Tolerances permitted within the British Standard should be observed.
4. All dimensions and particulars should be checked on site. Any discrepancies should be reported to Usk Land Survey before any work commences.

Revision	By	Checked	Approved	Date	Description
----------	----	---------	----------	------	-------------

SURVEY LEGEND	
AB	AIR BRICK
AV	AIR VALVE
B	BOLLARD
BB	BELISHA BEACON
BDY	BOUNDARY
BH	BOREHOLE
BL	BED LEVEL
BRK	BRICKWORK
BS	BUS STOP
BM	BENCH MARK
BW	BRICK WALL
BWF	BARBED WIRE FENCE
CBF	CLOSE BOARDED FENCE
CF	CORRUGATED IRON FENCE
CL	COVER LEVEL
CLP	CHAIN LINK FENCE
CONC	CONCRETE
CP	CONCRETE POST
CPF	CONCRETE PILING FENCE
CR	CYCLE RACK
CTV	CABLE T.V. MANHOLE
CUL	CULVERT
DK	DROP KERB
DL	DECK LEVEL
DP	DOWNPIPE
DPC	DAMP PROOF COURSE
DR	DRAIN
DWB	DIG. WASTE BIN
EA	ENVIRONMENT AGENCY
EB	ELECTRICITY BOX
ECP	ELECTRIC CABLE FENCE
ECH	ELECTRICITY CABLE PIT
EJH	ELECTRICITY MANHOLE
EP	ELECTRICITY POLE
ER	EARTHING ROD
ETL	ELECTRICITY TRANSMISSION LINE
FB	FLOWER BED
FBR	FOOTBRIDGE
FI	FIRE HYDRANT
FHM	FIRE HYDRANT MARKER
FL	FLOOR LEVEL
FP	FENCE POST
FWM	FUUL WATER MANHOLE
G	GULLY
GL	GROUND LEVEL
GP	GATE POST
GM	GAS MARKER
GV	GAS VALVE
HW	HEAD WALL
IC	INSPECTION CHAMBER
IL	INSET LEVEL
IRF	IRON RAILING FENCE
IRFV	INTERLOCKED FENCE
JB	JUNCTION BOX
KIB	KERB INLET GULLY
LB	LEFT BANK
LFB	LIFEBUOY
LP	LAMP POST
MB	MOORING BOLLARD
MF	MISCELLANEOUS FENCING
MH	MANHOLE
MKR	MARKER
MP	MOORING PILE
MRF	METAL RAILING FENCE
MS	MILE STONE
NB	NOTICE BOARD
NBA	NATIONAL POWER AUTHORITY
OHC	OVERHEAD CABLE
OS	ORDNANCE SURVEY
OSR	OPEN STEEL RAILINGS
P	P
PB	PILLAR BOX
PM	PARKING METER
PO	POST
PRF	POST & RAIL FENCE
PTM	PARKING TICKET MACHINE
PWF	POST & WIRE FENCE
RB	RIGHT BANK
RE	RODDING EYE
RS	ROAD SIGN
RTW	RETAINING WALL
RWP	RAINWATER PIPE
SC	STOP COCK
SDP	STAND PIPE
SK	SKANKWAY
SL	SOFFIT LEVEL
SMH	SURFACE WATER MANHOLE
SMP	SHEET METAL PILING
SP	SIGN POST
STN	STATION
SV	SLUICE VALVE
SVP	SOIL VENT PIPE
SWF	SHEEP WIRE FENCE
TBM	TEMPORARY BENCH MARK
TBR	TELEPHONE CALL BOX/POST
TC	TELECOM CABINET
TMH	TELECOM MANHOLE
TL	THRESHOLD LEVEL
TL	TRAFFIC LIGHT
TLB	TRAFFIC LIGHT BOX
TP	TELEGRAPH POLE
TR	TREES
TRS	TIMBER RUBBER STRIP
TS	TREE STUMP
TSR	TUBULAR STEEL RAILINGS
VP	VENT PIPE
WB	WASTE BIN
WL	WATER LEVEL/WATER LINE
WM	WATER METER
WMF	WIRE MESH FENCE
WP	WOODEN POST
WFR	WOODEN POST & RAIL FENCE
WV	WATER VALVE
YD	YARD GULLY

STN	CO-ORDINATES	LEVEL	STN	CO-ORDINATES	LEVEL
STN1	297421.07	204581.32	203.29		
STN2	297402.12	204586.84	203.51		

NATIONAL GRID.	CONTROL USED:	REFERENCE	VALUE(M)

Client
Cymdeithas Tai Newydd
Housing Association

Usk Land Survey
No.40 ABERGAVENNY ROAD, USK, NP15 1SB
TEL: 01291 673491 MOB: 0787 2560386
EMAIL: jonbarton@usklandsurvey.co.uk

Project
Hirwaun Road
Topographical Survey

Site
Hirwaun Road
Aberdare
CF44 9HW

Surveyed by J.Barton	Date: APR 2023
Checked by J.Barton	Date: APR 2023
Drawn by J.Barton	Date: APR 2023

Drawing No. Topo Revision —

Drawing Scale: 1:500 Job Ref 1471

CAD Filename: .1471.dwg Plot Scale: 1=1

©2024 Usk Land Survey. All rights Reserved