


0m 1m 2m 3m 4m


VISUAL SCALE 1:50 @ A2



Notes

- Drawing is copyright of fenton+reece
- Only labelled dimensions are to be taken from this drawing. Do not scale from this drawing.
- Contractor is responsible for taking and checking all dimensions, below ground services and setting out.
- All elements of design should be checked on site and conflicts reported to responsible designer.. **If in doubt ask**

Block Paving Legend

 **Tobermore Artro or equal approved**
 Colour: Carbon
 Dimensions: 220x55x80mm
 Sub-base to engineers specification

 **Tobermore Artro or equal approved**
 Colour: Alto Silver
 Dimensions: 600x300x80mm
 Sub-base to engineers specification

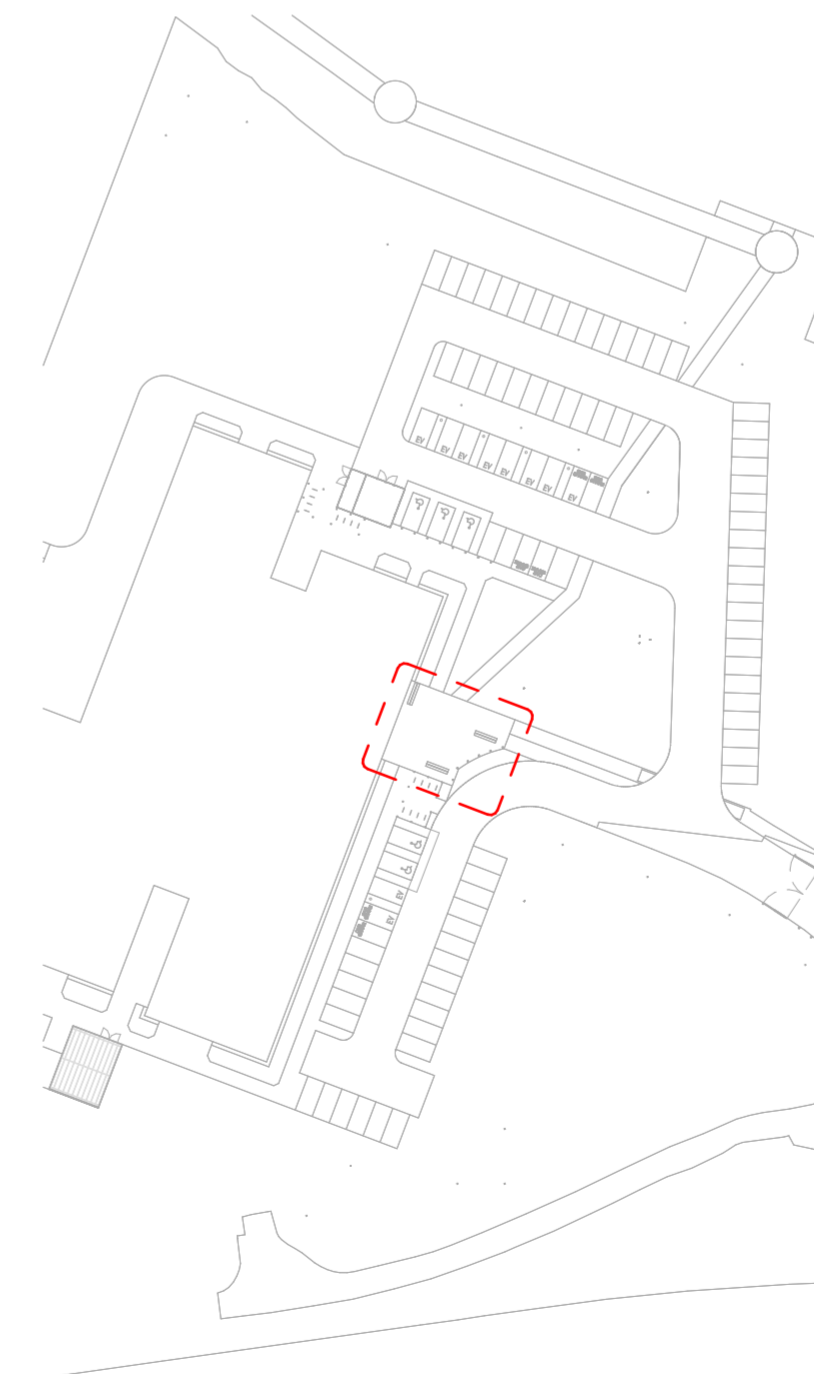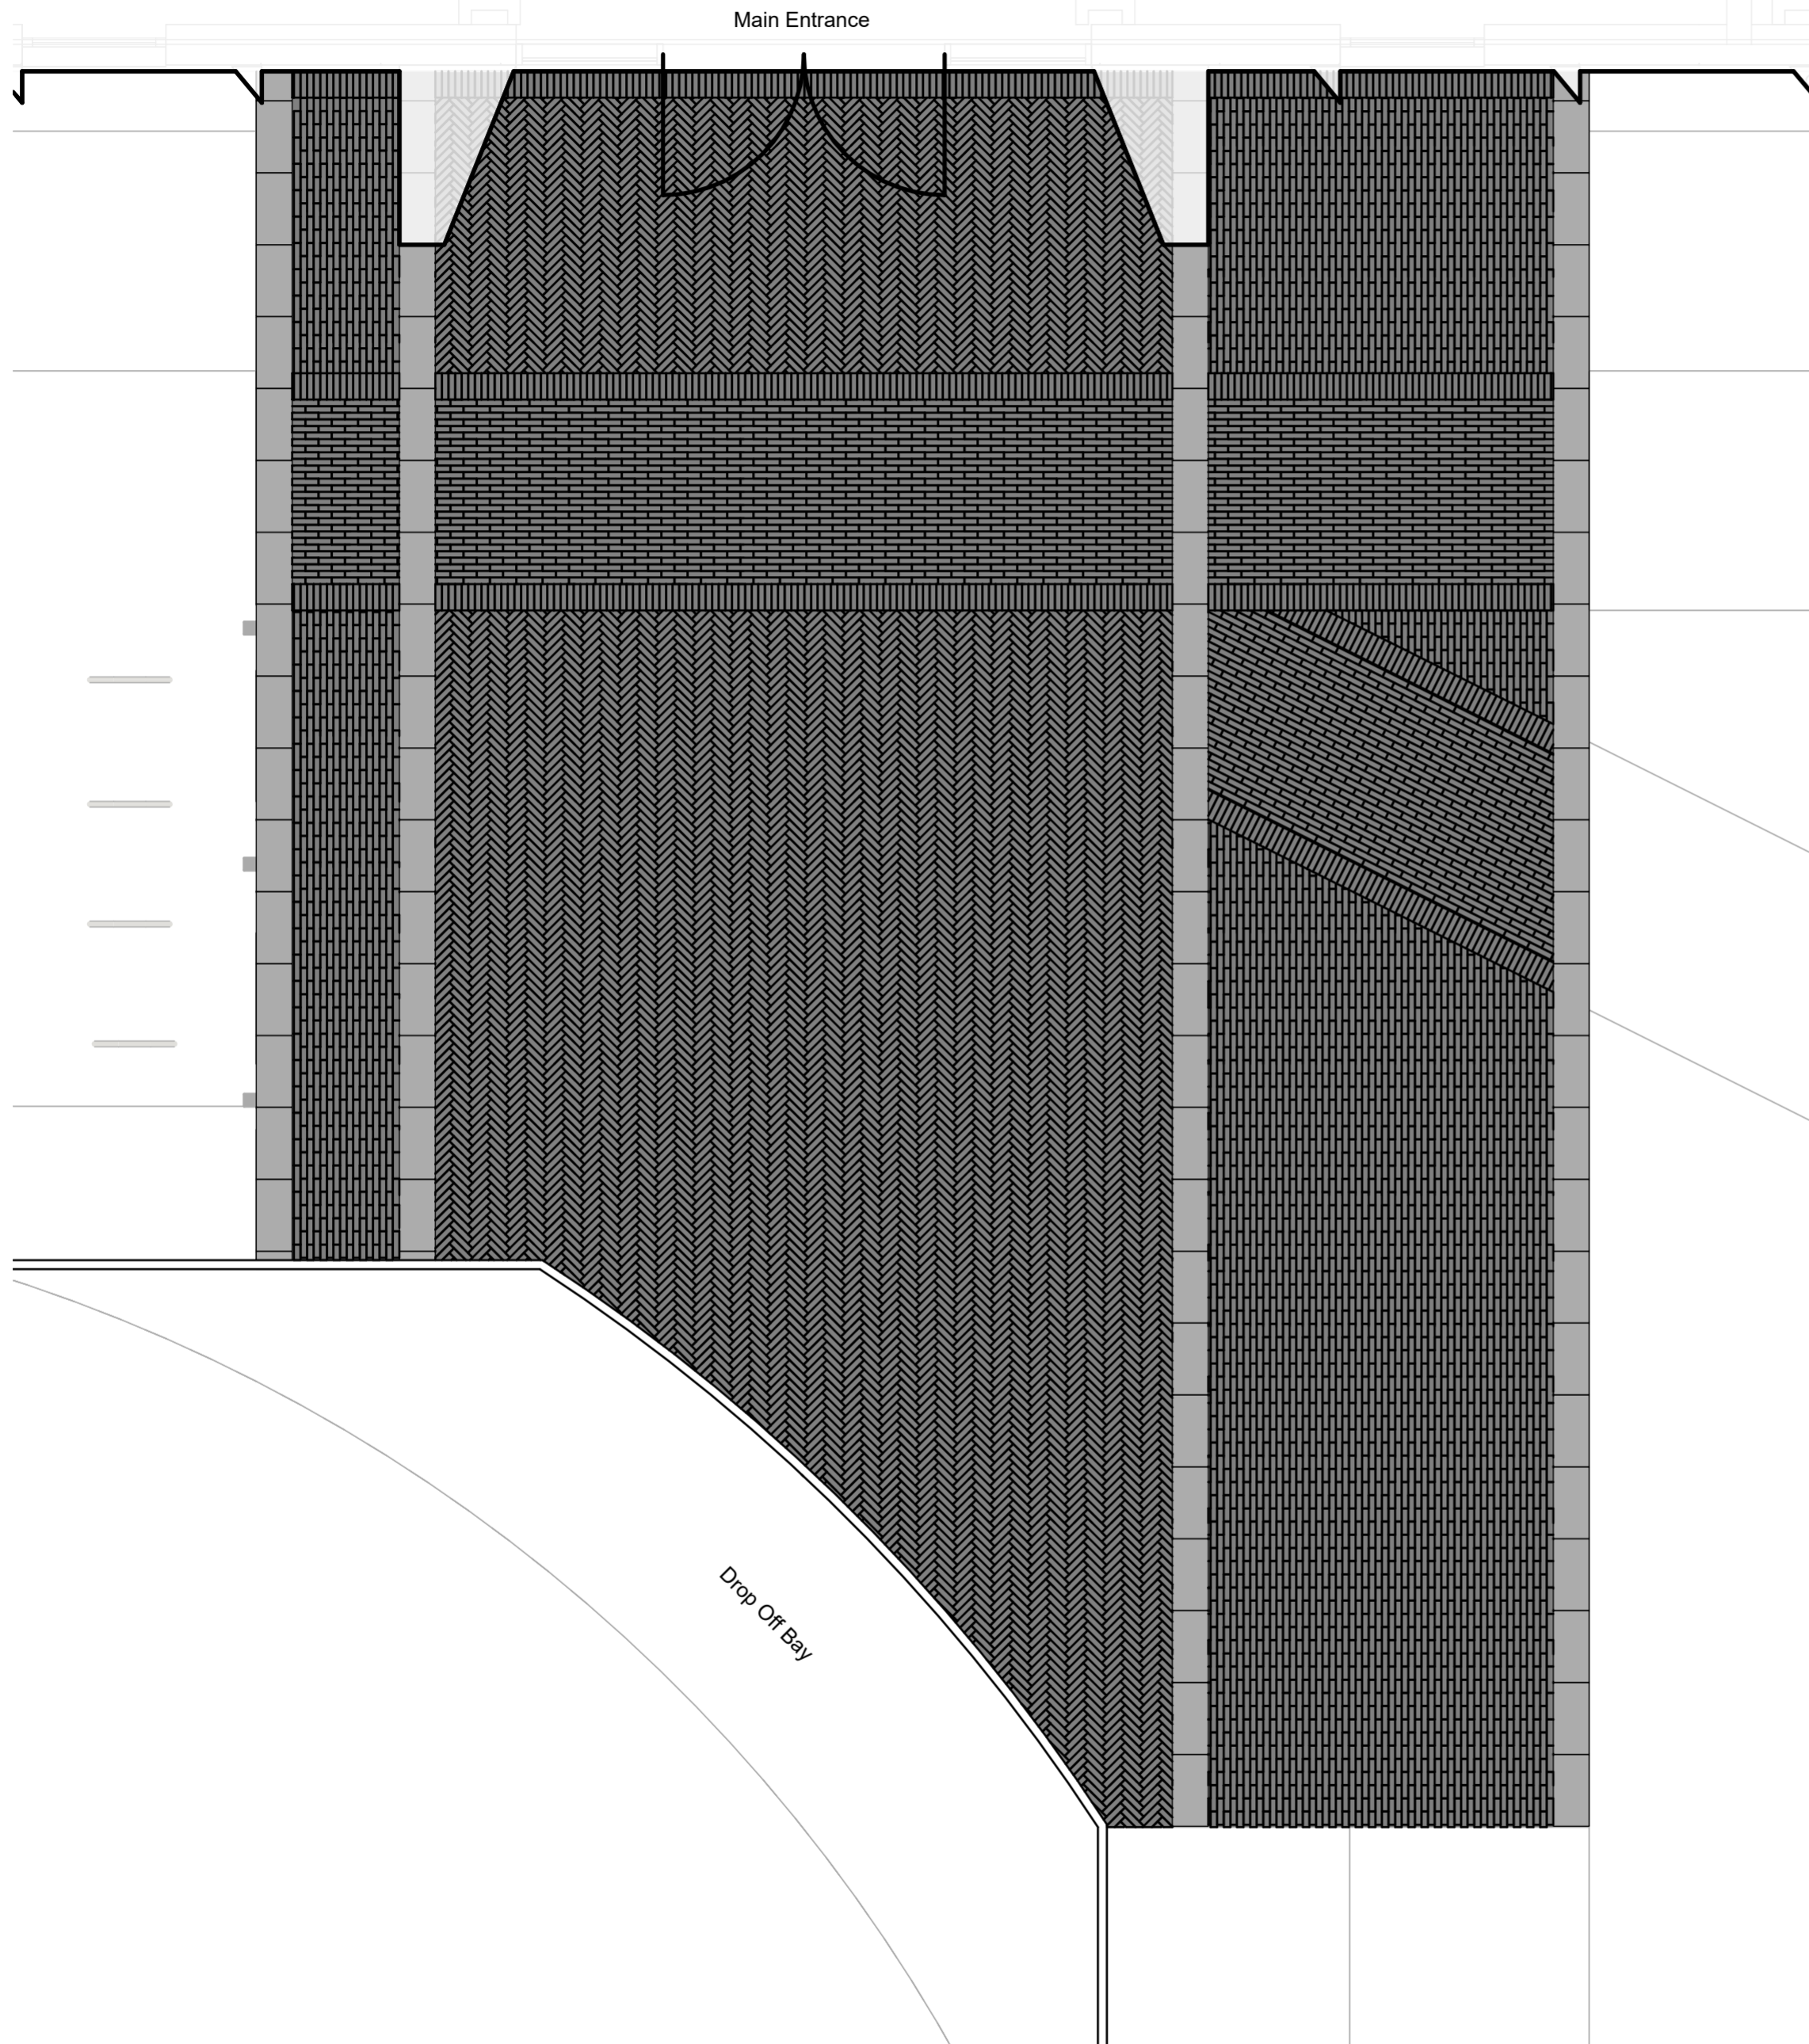

P01	Stage 4 Draft Issue	MR	RF	240702
Rev.	Revision description	Drawn	Checked	Date

fenton+reece

www.fentonreece.com | hello@fentonreece.com

Project	
SWITCH HARBOURSIDE for MORGAN SINDALL	
Title	
Block Paving Layout	
Project Status	
S1 - For Co-Ordination	
Drawing Number	Rev.
26CB02 -FRL -30 -XX -D -L -1007	P01