


# Tudor Inn, Cimla

## Tree Constraints Plan

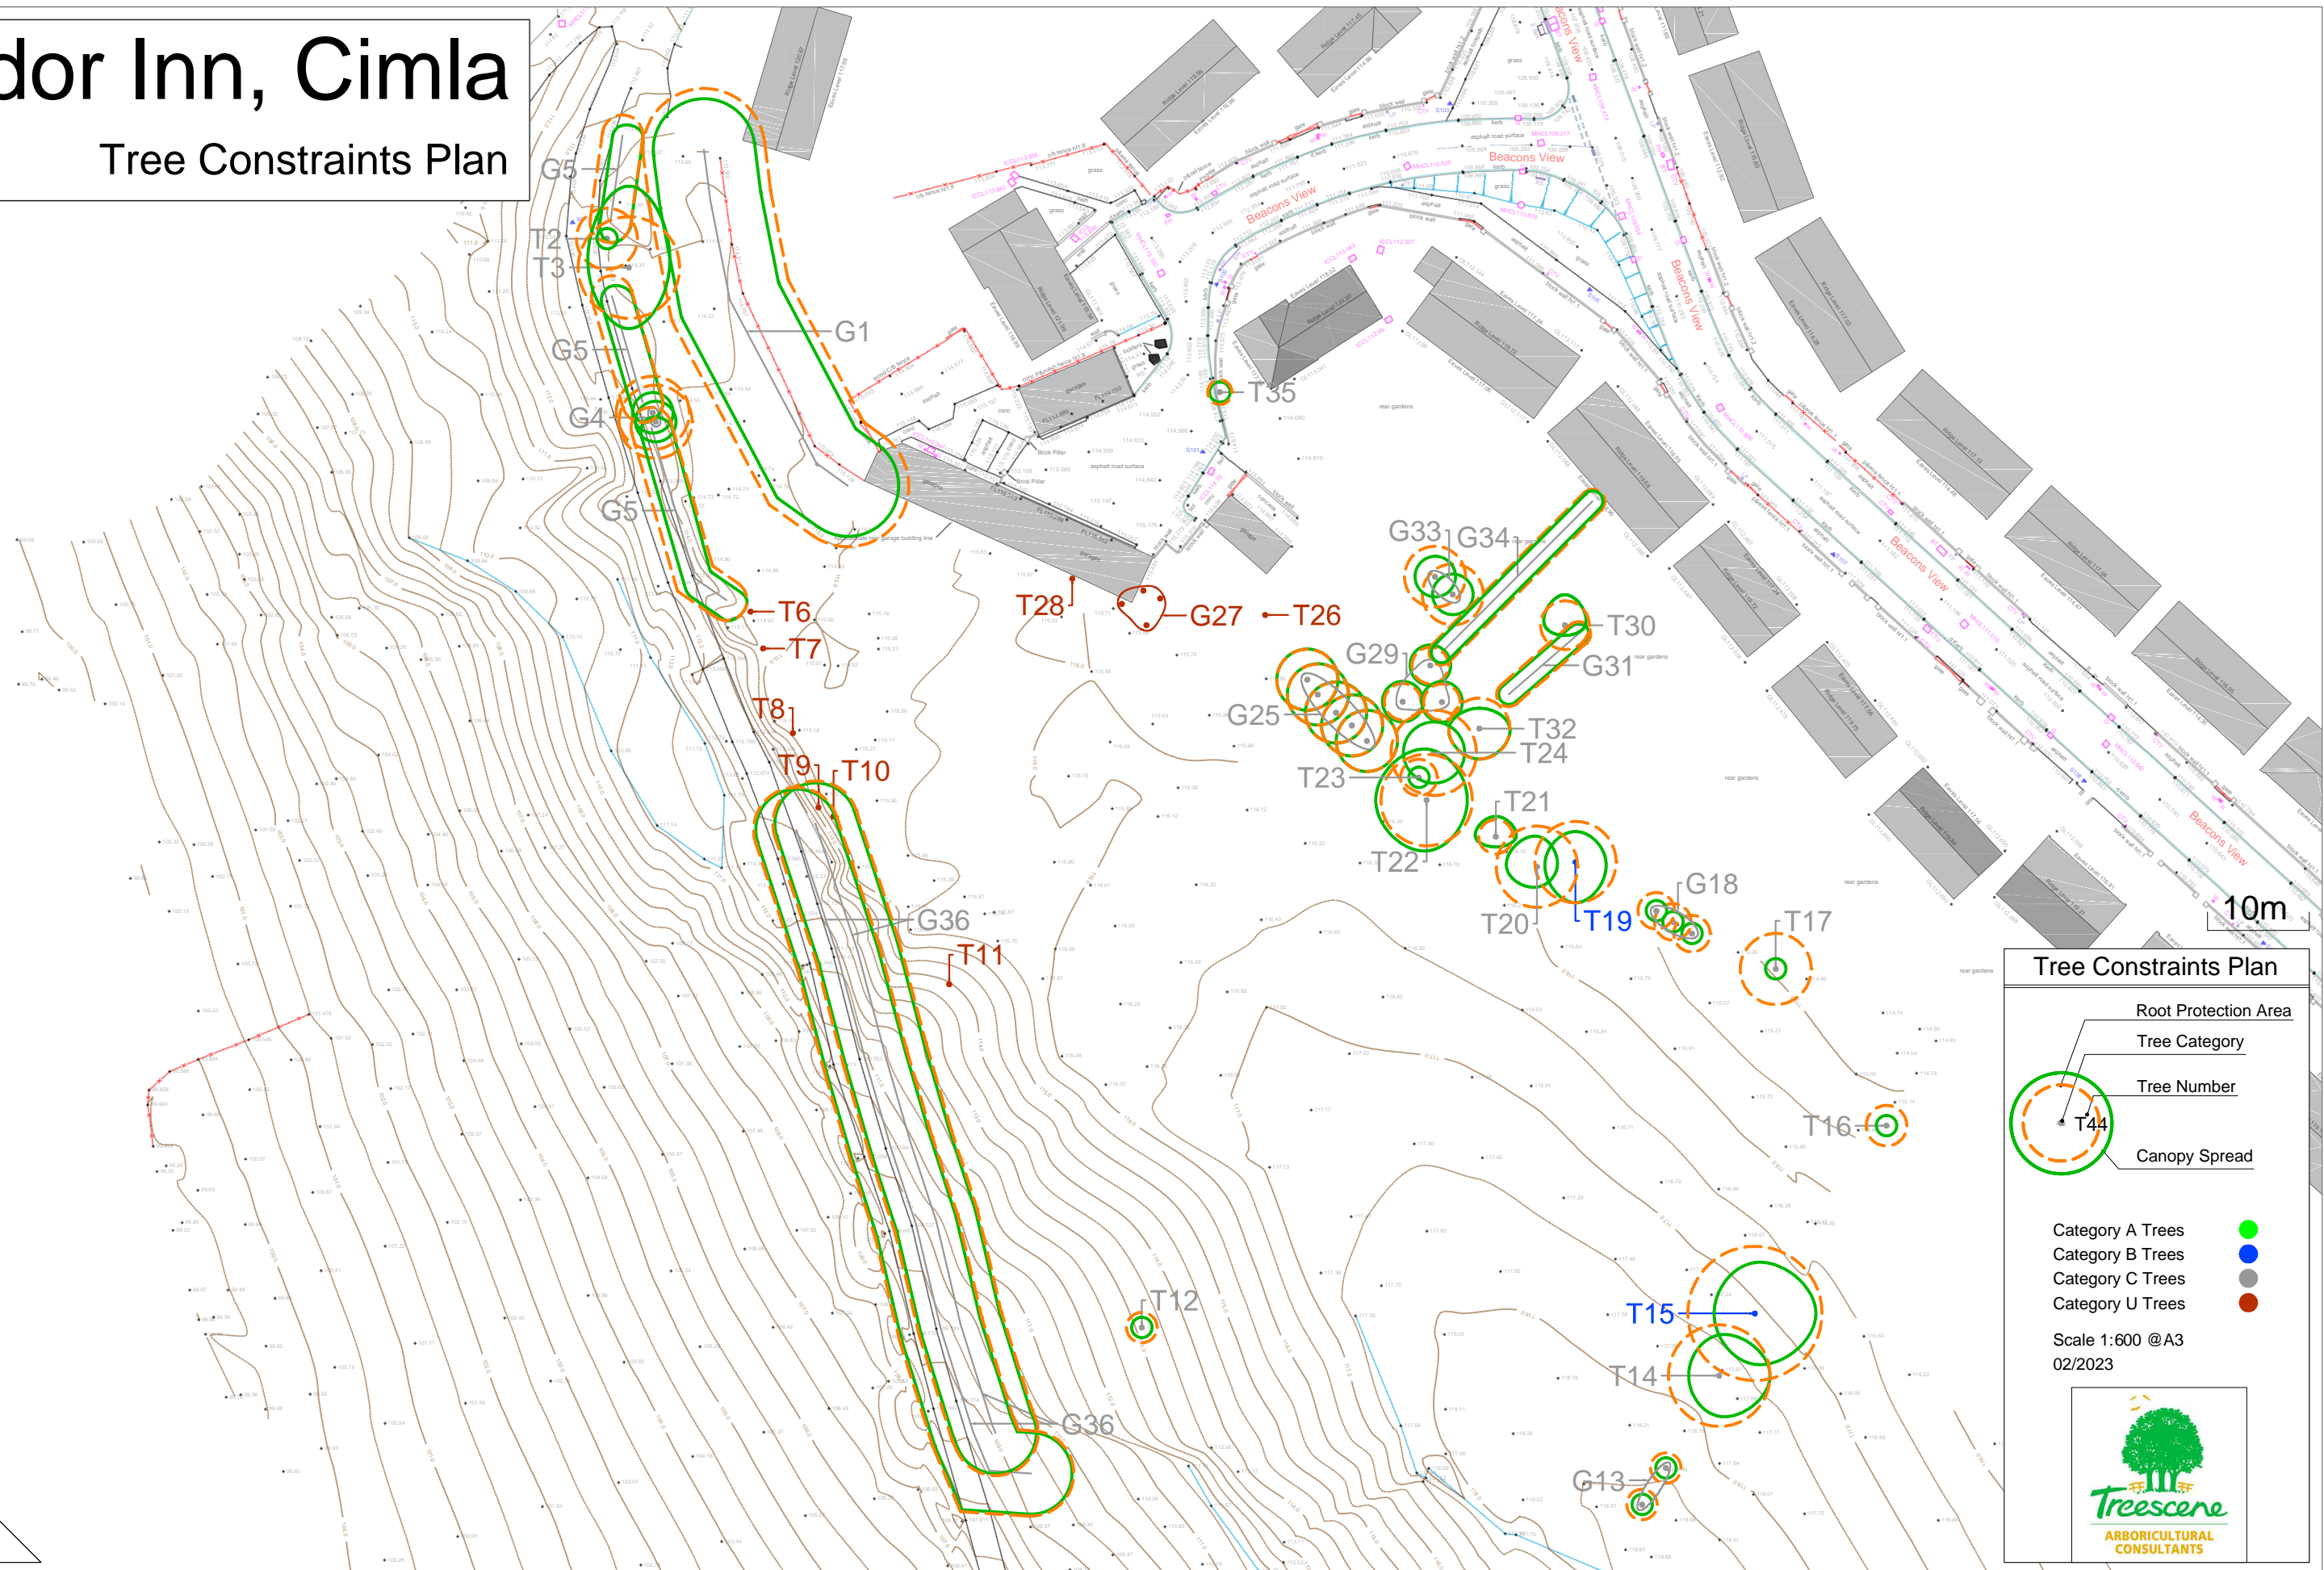


**Tree Constraints Plan**

- Root Protection Area
- Tree Category
- Tree Number
- Canopy Spread


Category A Trees ●  
 Category B Trees ●  
 Category C Trees ●  
 Category U Trees ●

Scale 1:600 @A3  
02/2023



# Tudor Inn, Cimla

## Tree Constraints Plan

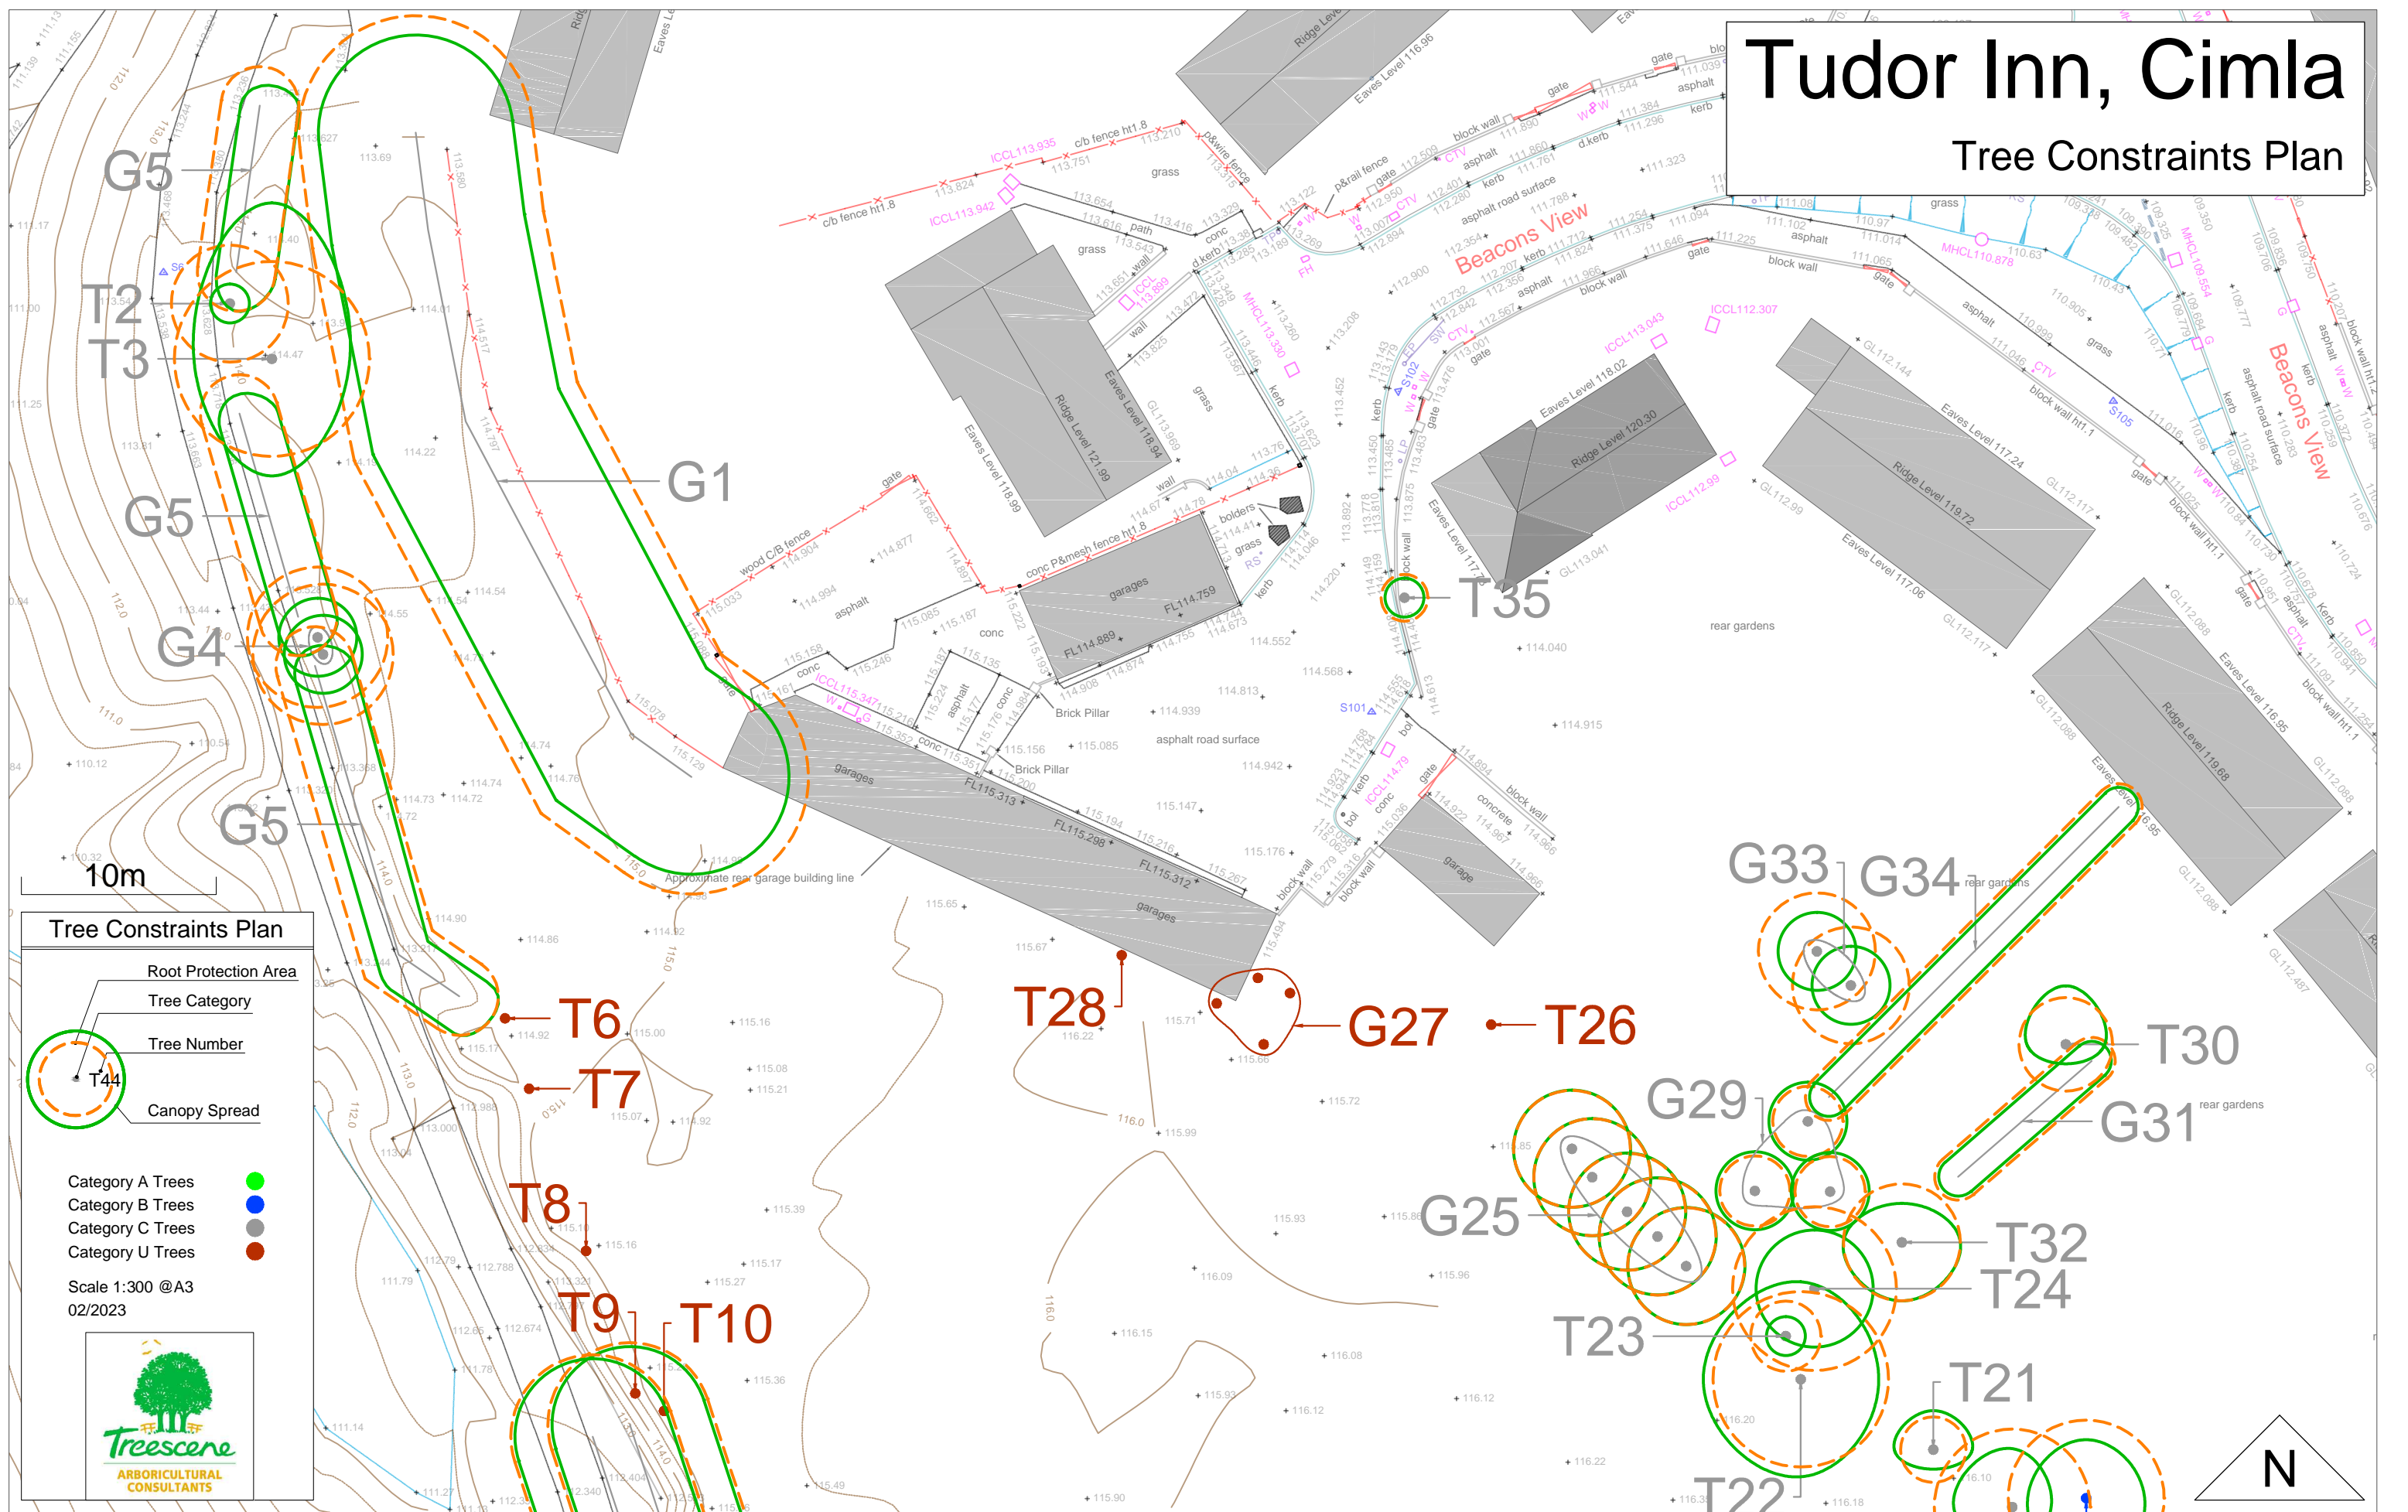


**Tree Constraints Plan**

- Root Protection Area
- Tree Category
- Tree Number
- Canopy Spread


Category A Trees ●  
 Category B Trees ●  
 Category C Trees ●  
 Category U Trees ●

Scale 1:300 @A3  
02/2023

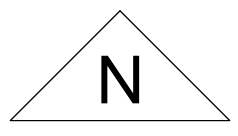

# Tudor Inn, Cimla

## Tree Constraints Plan

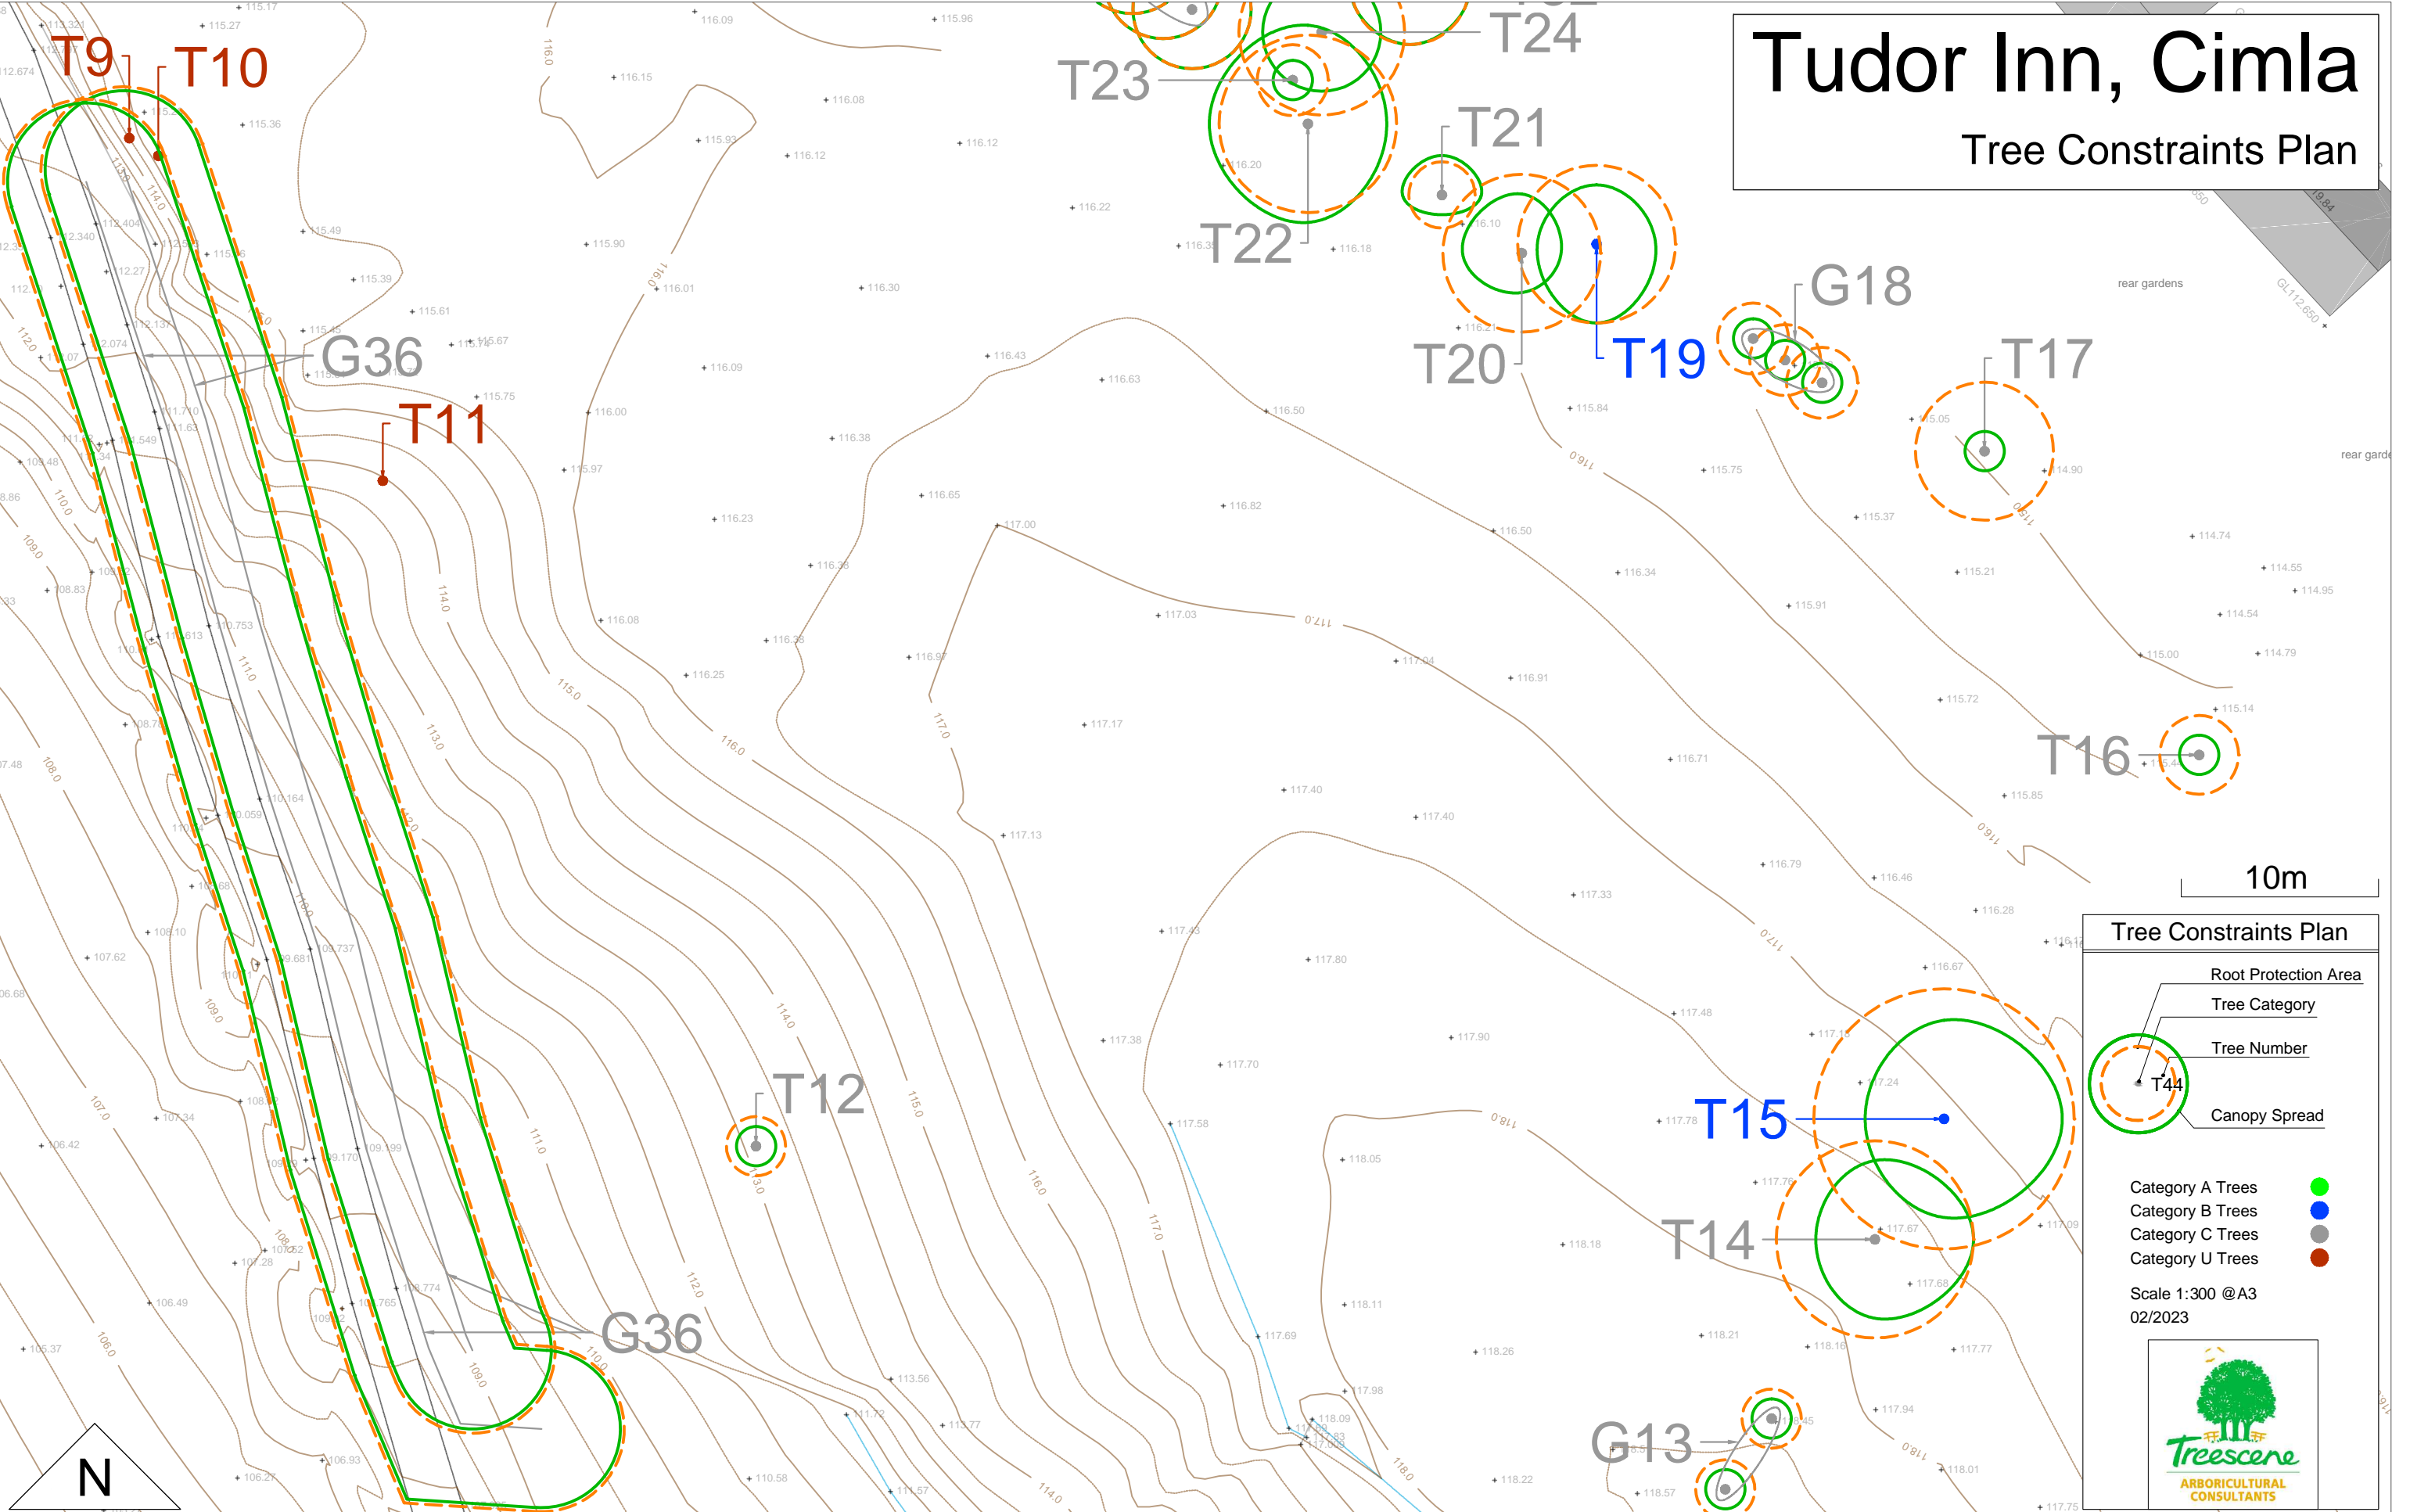

**Tree Constraints Plan**

- Root Protection Area
- Tree Category
- Tree Number
- Canopy Spread

Category A Trees	<span style="color: green;">●</span>
Category B Trees	<span style="color: blue;">●</span>
Category C Trees	<span style="color: grey;">●</span>
Category U Trees	<span style="color: red;">●</span>

Scale 1:300 @A3  
02/2023

